



FURKIS ARCHITECTURAL CONSULTING

James Furkis, AIA
 8013 Smith Road
 Berrien Center, Michigan 49102
 (269)240-7213 / (574)584-4726
 jim@furkis.com
 www.furkis.com

NEW ACCESSORY BUILDING


FOR TODD AND SARA COZOLINO
 GEORGETOWN TWP., HUDSONVILLE, MICHIGAN
 Project Number: 1620
 FEBRUARY 6, 2017

A2

 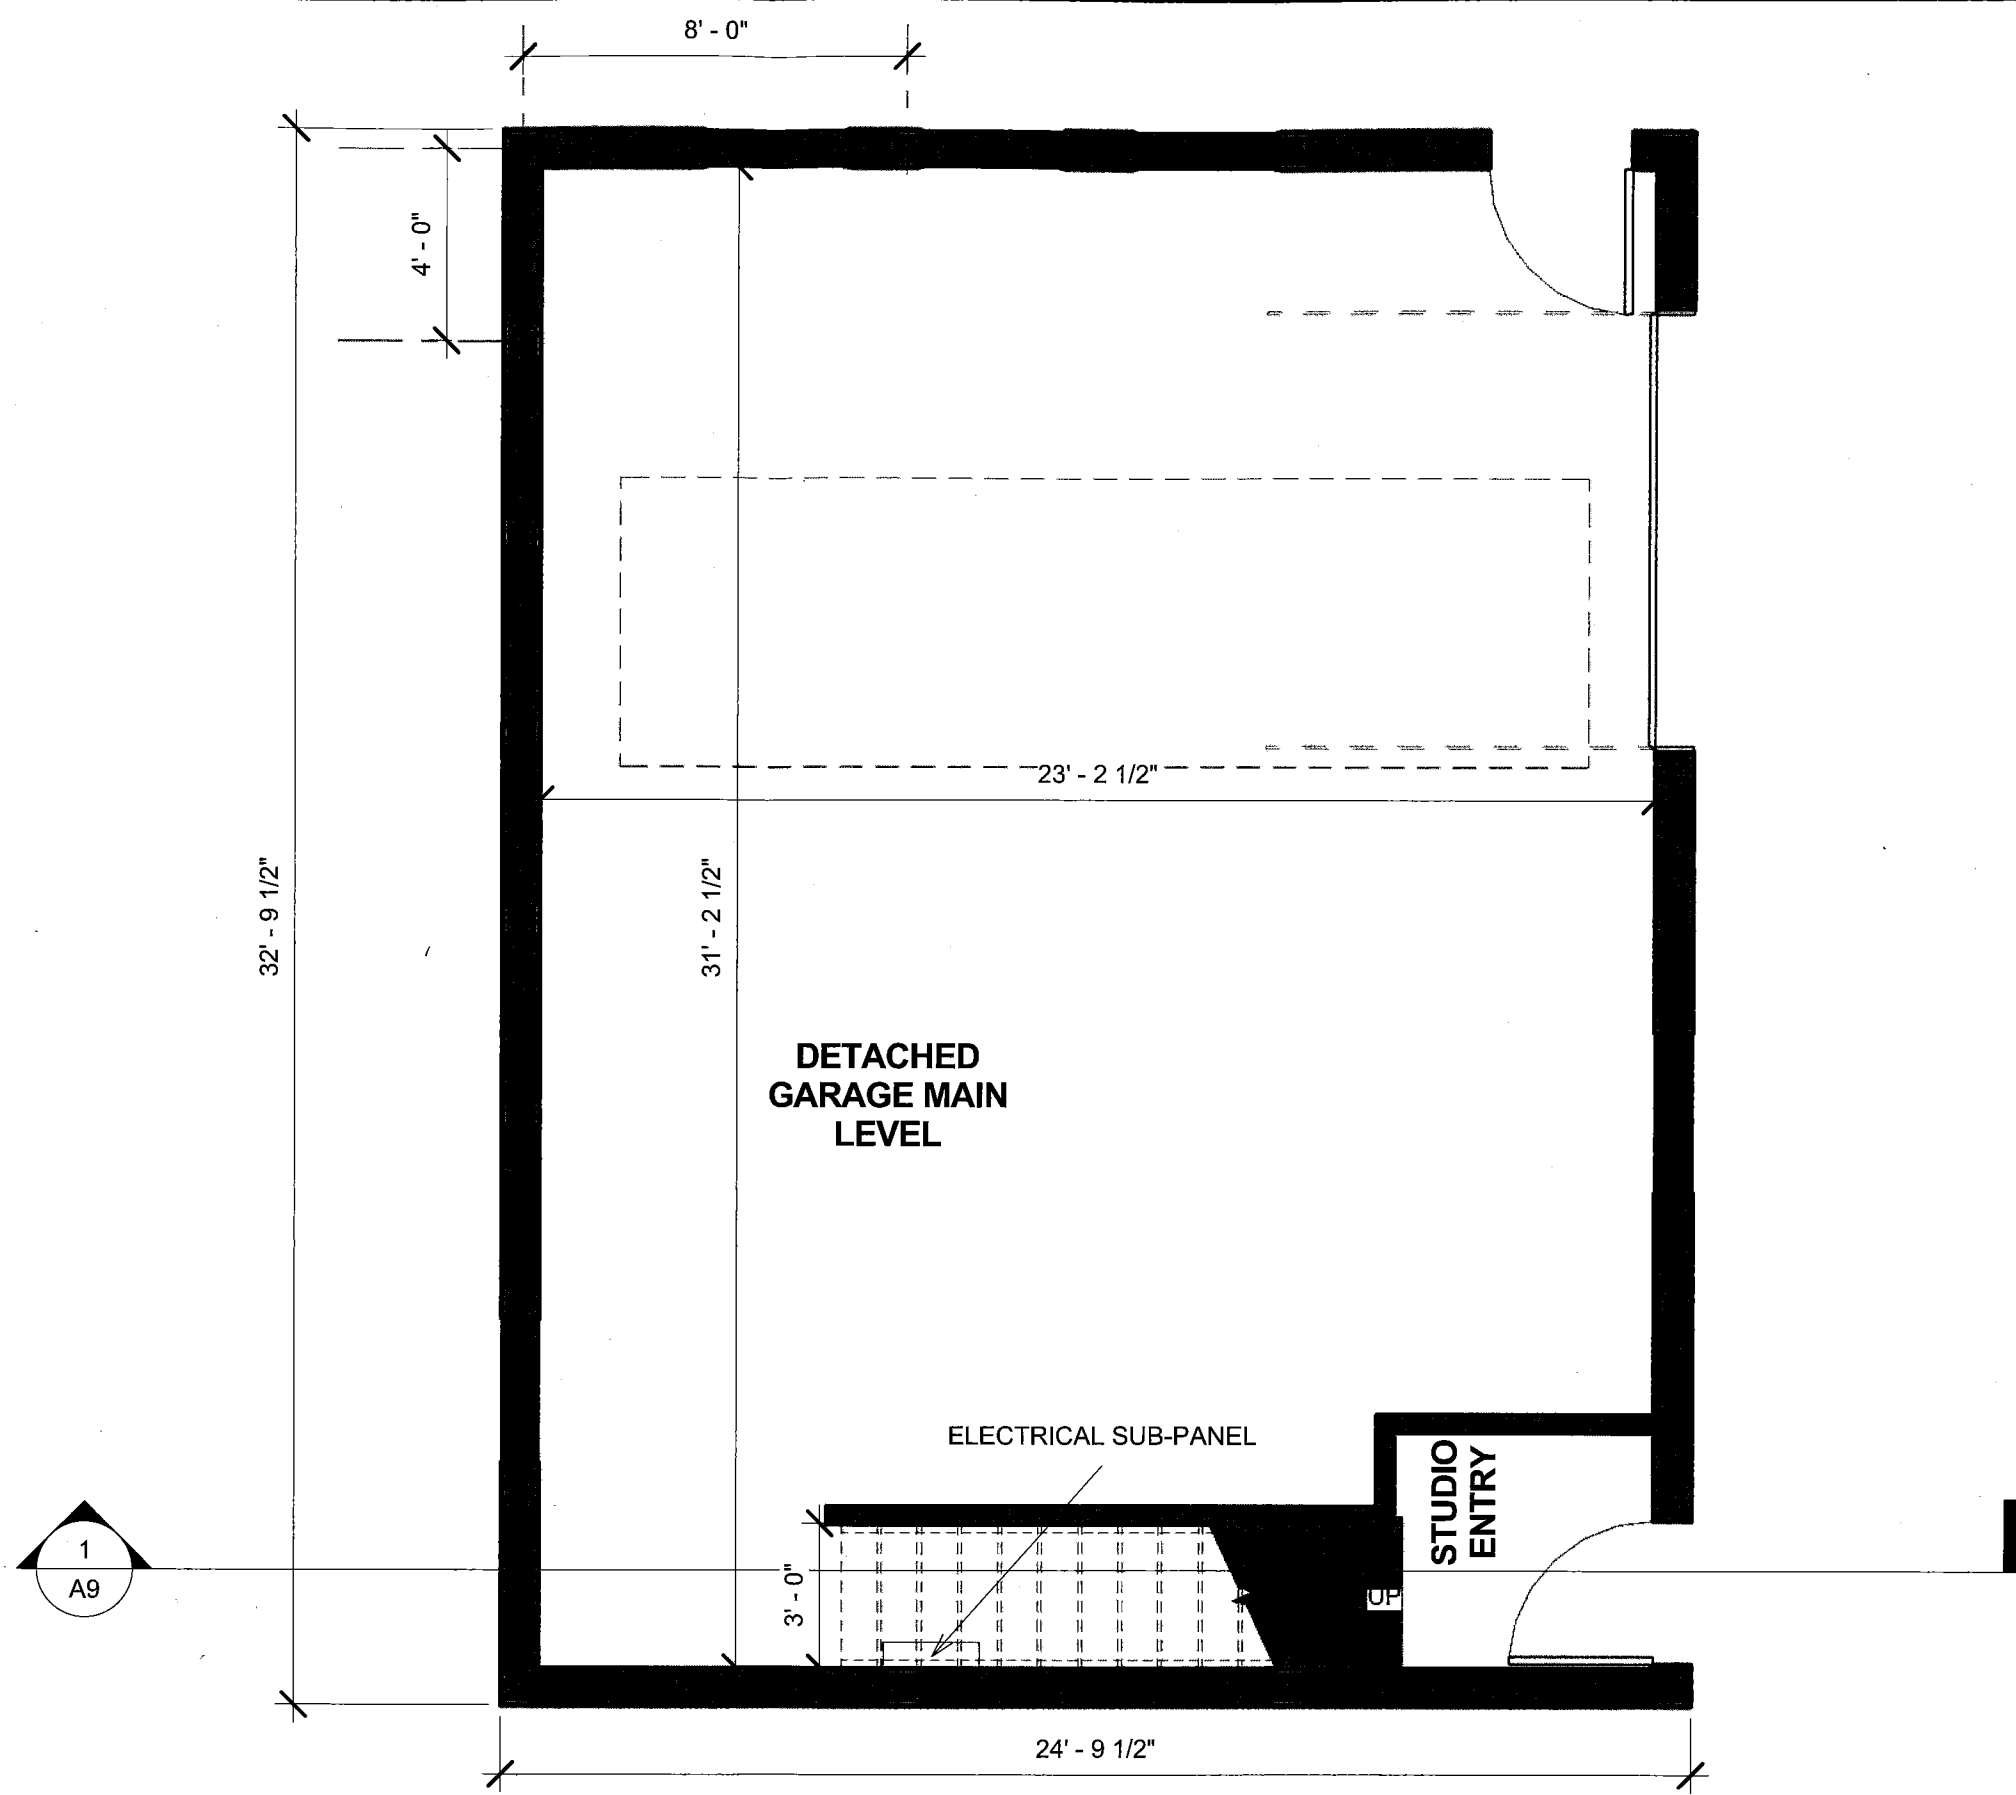

PROPOSED MAIN ACCESSORY BUILDING FLOOR PLAN

SCALE: 1/4"=1'-0"

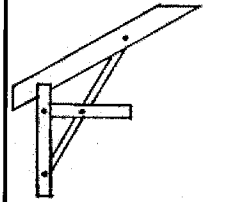

FURKIS ARCHITECTURAL CONSULTING

James Furkis, AIA
 8013 Smith Road
 Berrien Center, Michigan 49102
 (269)240-7213 / (574)584-4726
 jim@furkis.com
 www.furkis.com



NEW ACCESSORY BUILDING

FOR TODD AND SARA COZOLINO
 GEORGETOWN TWP., HUDSONVILLE, MICHIGAN
 Project Number: 1620
 FEBRUARY 6, 2017

A3

N
SECOND FLOOR PLAN
 SCALE: 1/4"=1'-0"

1
 A9

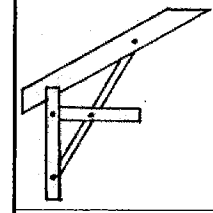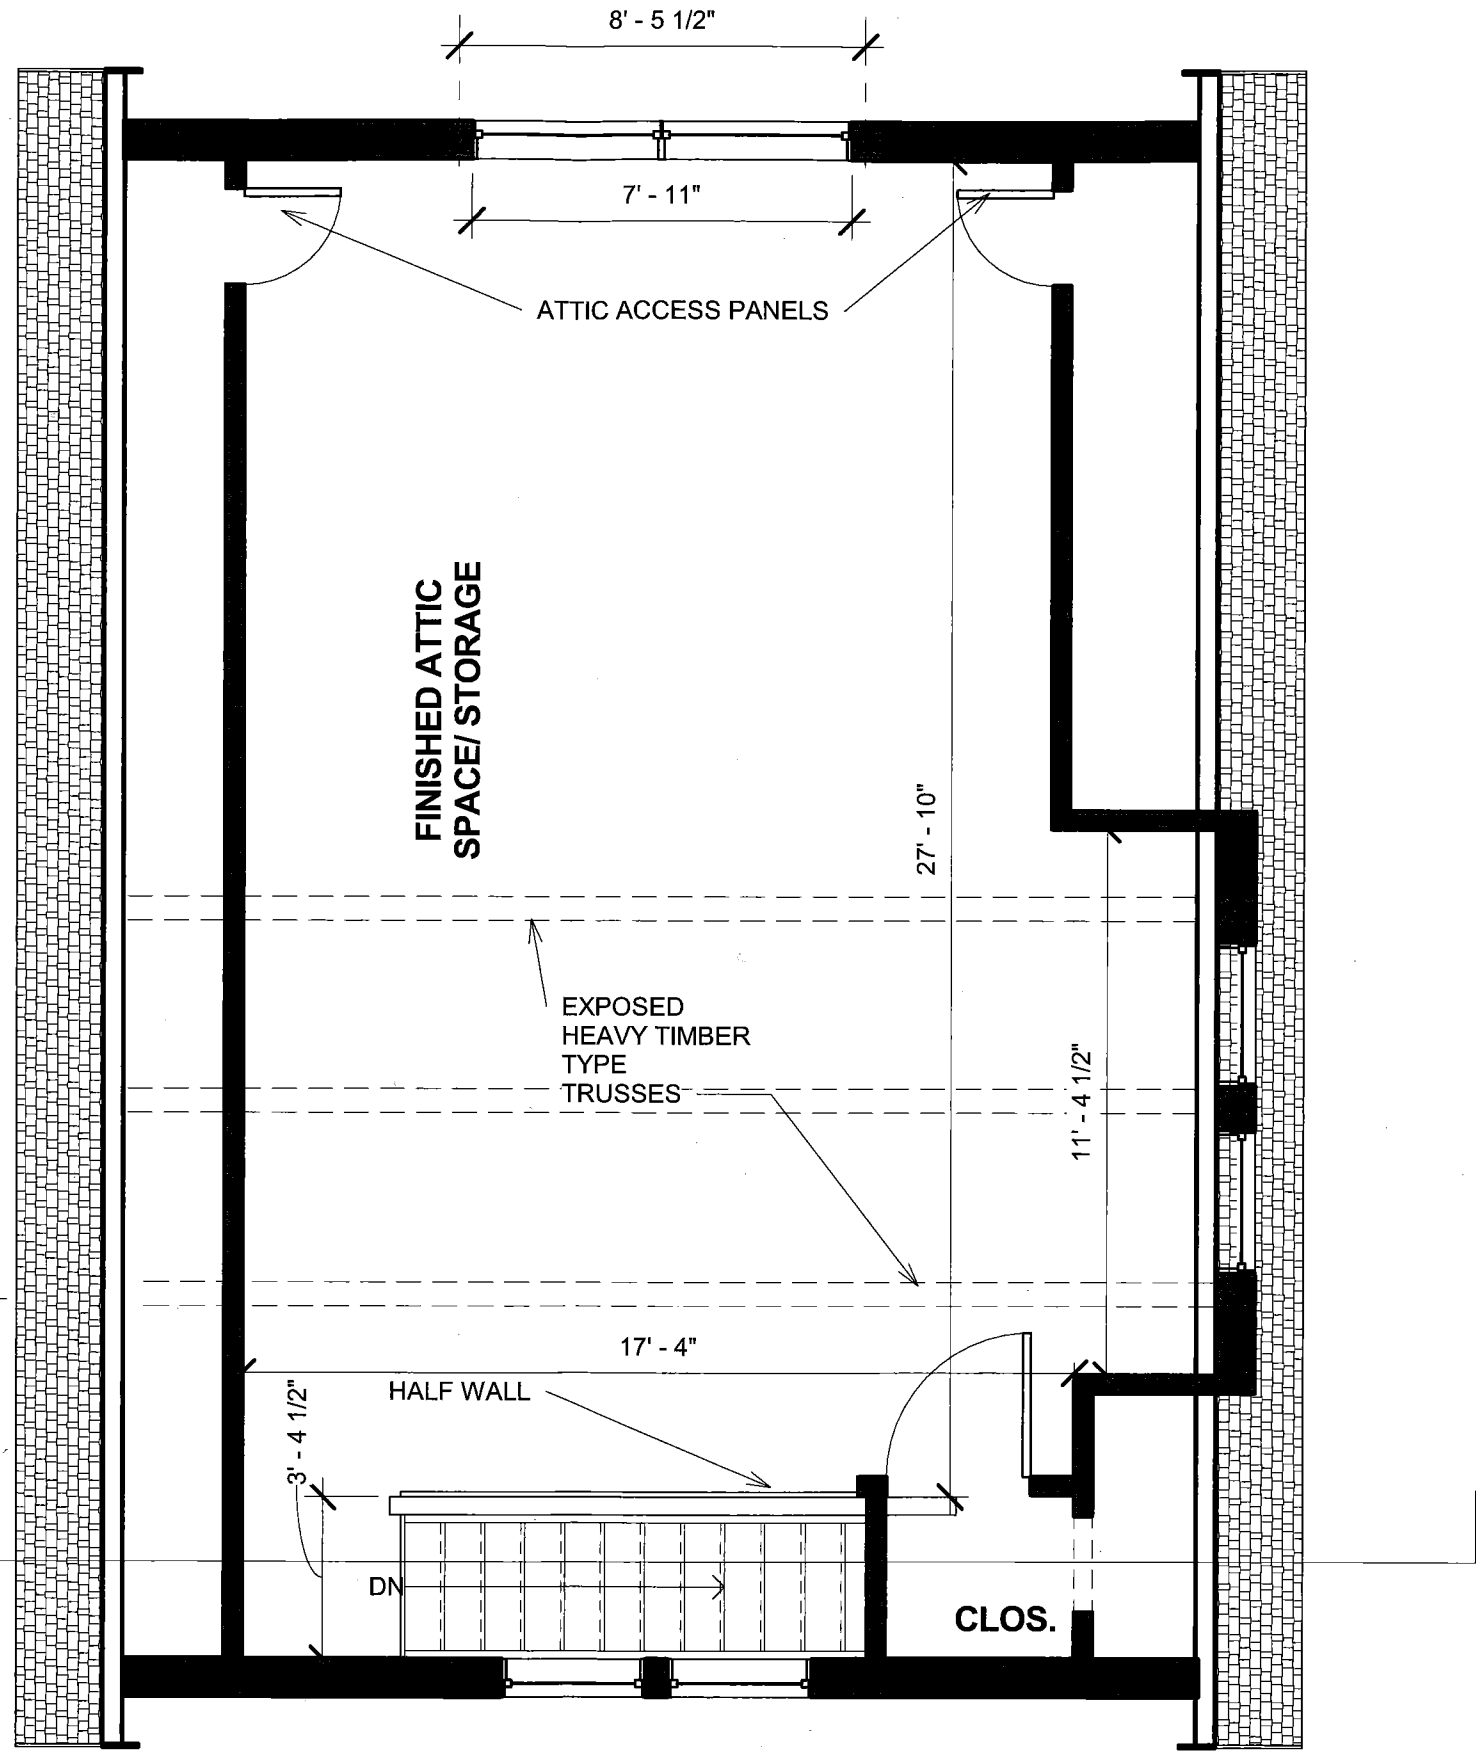


FURKIS ARCHITECTURAL CONSULTING

James Furkis, AIA
 8013 Smith Road
 Berrien Center, Michigan 49102
 (269)240-7213 / (574)584-4726
 jim@furkis.com
 www.furkis.com

NEW ACCESSORY BUILDING


FOR TODD AND SARA COZOLINO
 GEORGETOWN TWP., HUDSONVILLE, MICHIGAN
 Project Number: 1620
 FEBRUARY 6, 2017

A4

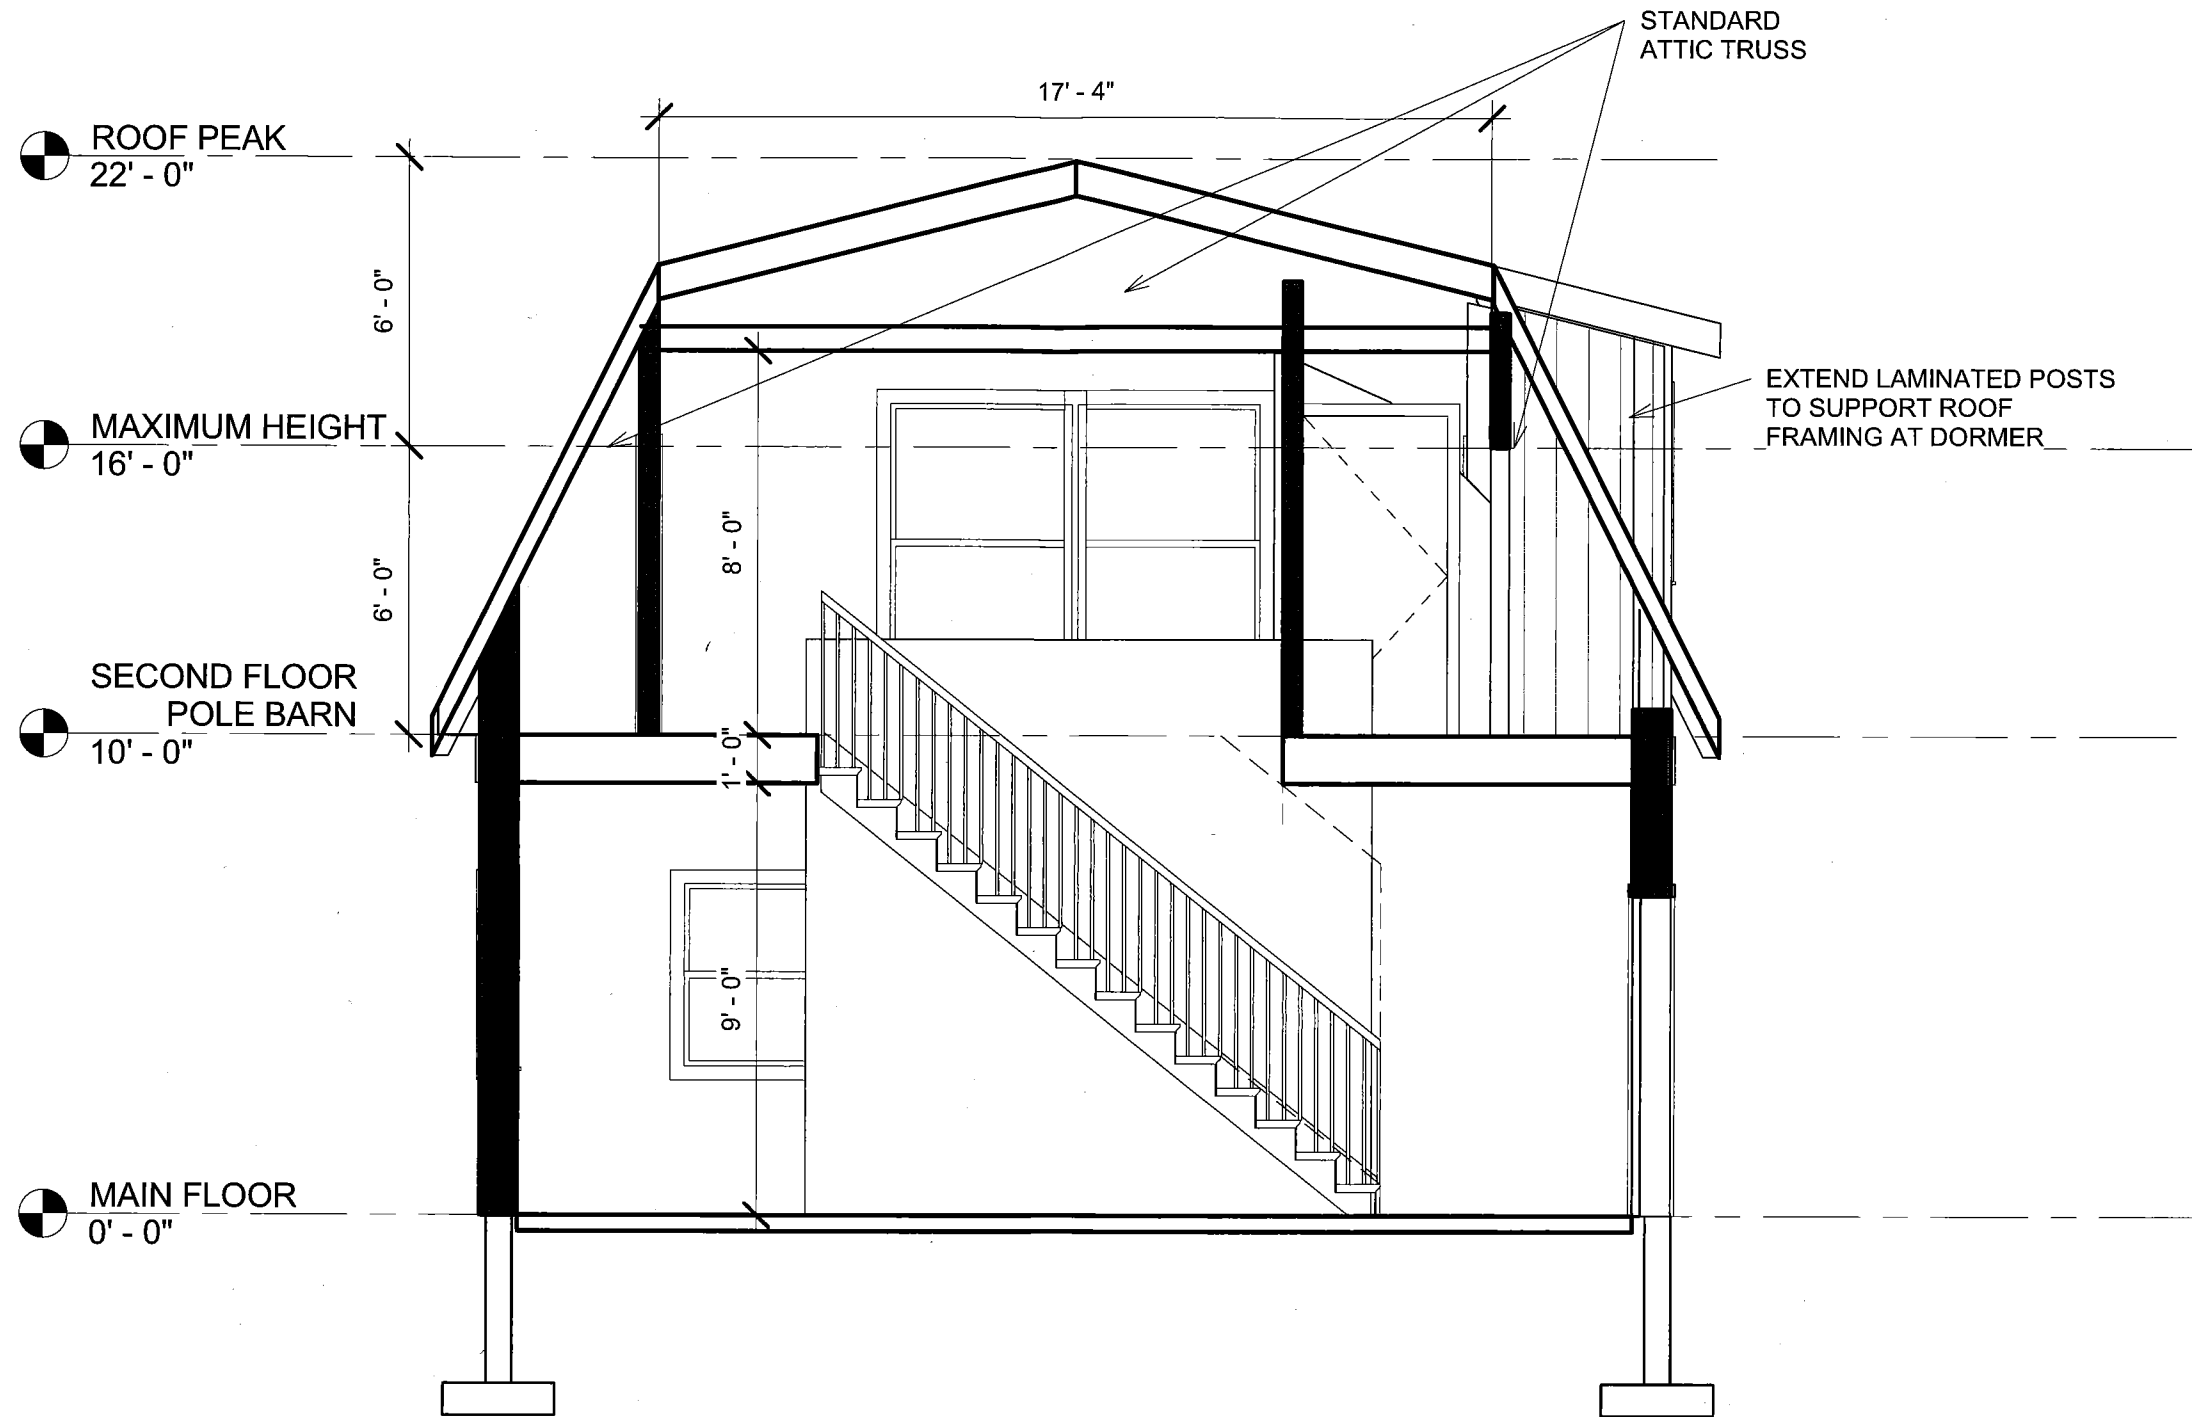

SECTION 1

SCALE: 3/16"=1'-0"

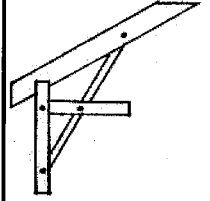

FURKIS ARCHITECTURAL CONSULTING

James Furkis, AIA
 8013 Smith Road
 Berrien Center, Michigan 49102
 (269)240-7213 / (574)584-4726
 jim@furkis.com
 www.furkis.com

NEW ACCESSORY BUILDING

FOR TODD AND SARA COZOLINO
 GEORGETOWN TWP., HUDSONVILLE, MICHIGAN
 Project Number: 1620
 FEBRUARY 6, 2017


A9

T1-11 PLYWOOD
SIDING-
FINISHED TO
MATCH HOUSE

EXISTING T1-11
PLYWOOD
SIDING


EXISTING
FIBERGLASS-
ASPHALT
ARCHITECTURAL
SHINGLE

FIBERGLASS-
ASPHALT
ARCHITECTURAL
SHINGLE ROOF TO
MATCH HOUSE

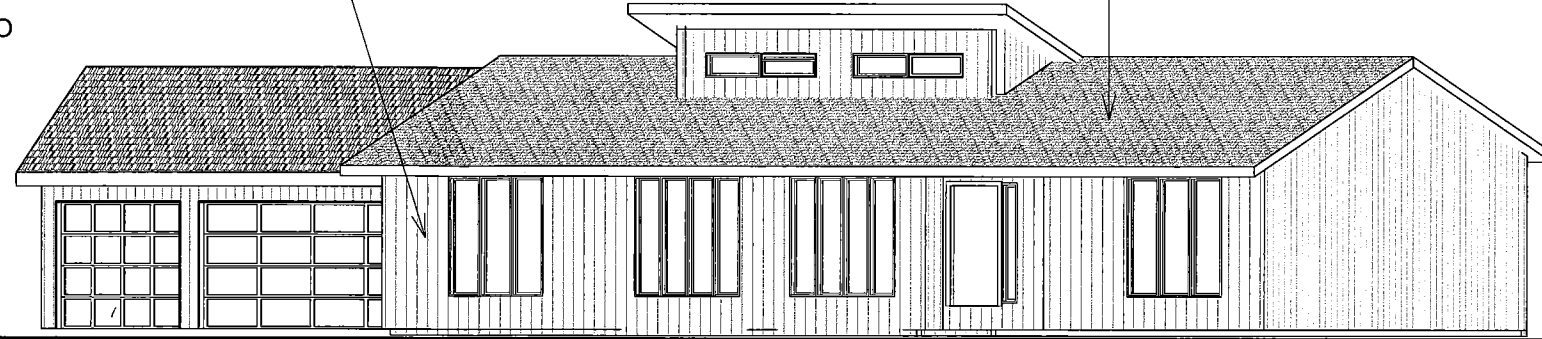

LOOKING NORTH

NTS

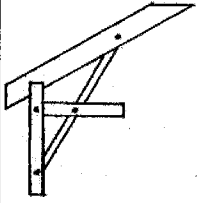

FURKIS ARCHITECTURAL CONSULTING

James Furkis, AIA
8013 Smith Road
Berrien Center, Michigan 49102
(269)240-7213 / (574)584-4726
jim@furkis.com
www.furkis.com

NEW ACCESSORY BUILDING

FOR TODD AND SARA COZOLINO
GEORGETOWN TWP., HUDSONVILLE, MICHIGAN
Project Number: 1620
FEBRUARY 6, 2017

A12