

NEW STORE FOR:
WESCO, INC. - STORE #66
 HUDSONVILLE, MICHIGAN

PROJECT # 0897-19

ISSUANCES

XXX XXXX-XXXX

Copyright ©2020 Concept Design Studio, Inc. All Rights Reserved


DRAWN BY XXX

SHEET TITLE

FIRST FLOOR PLAN

SHEET NO.

A1.01

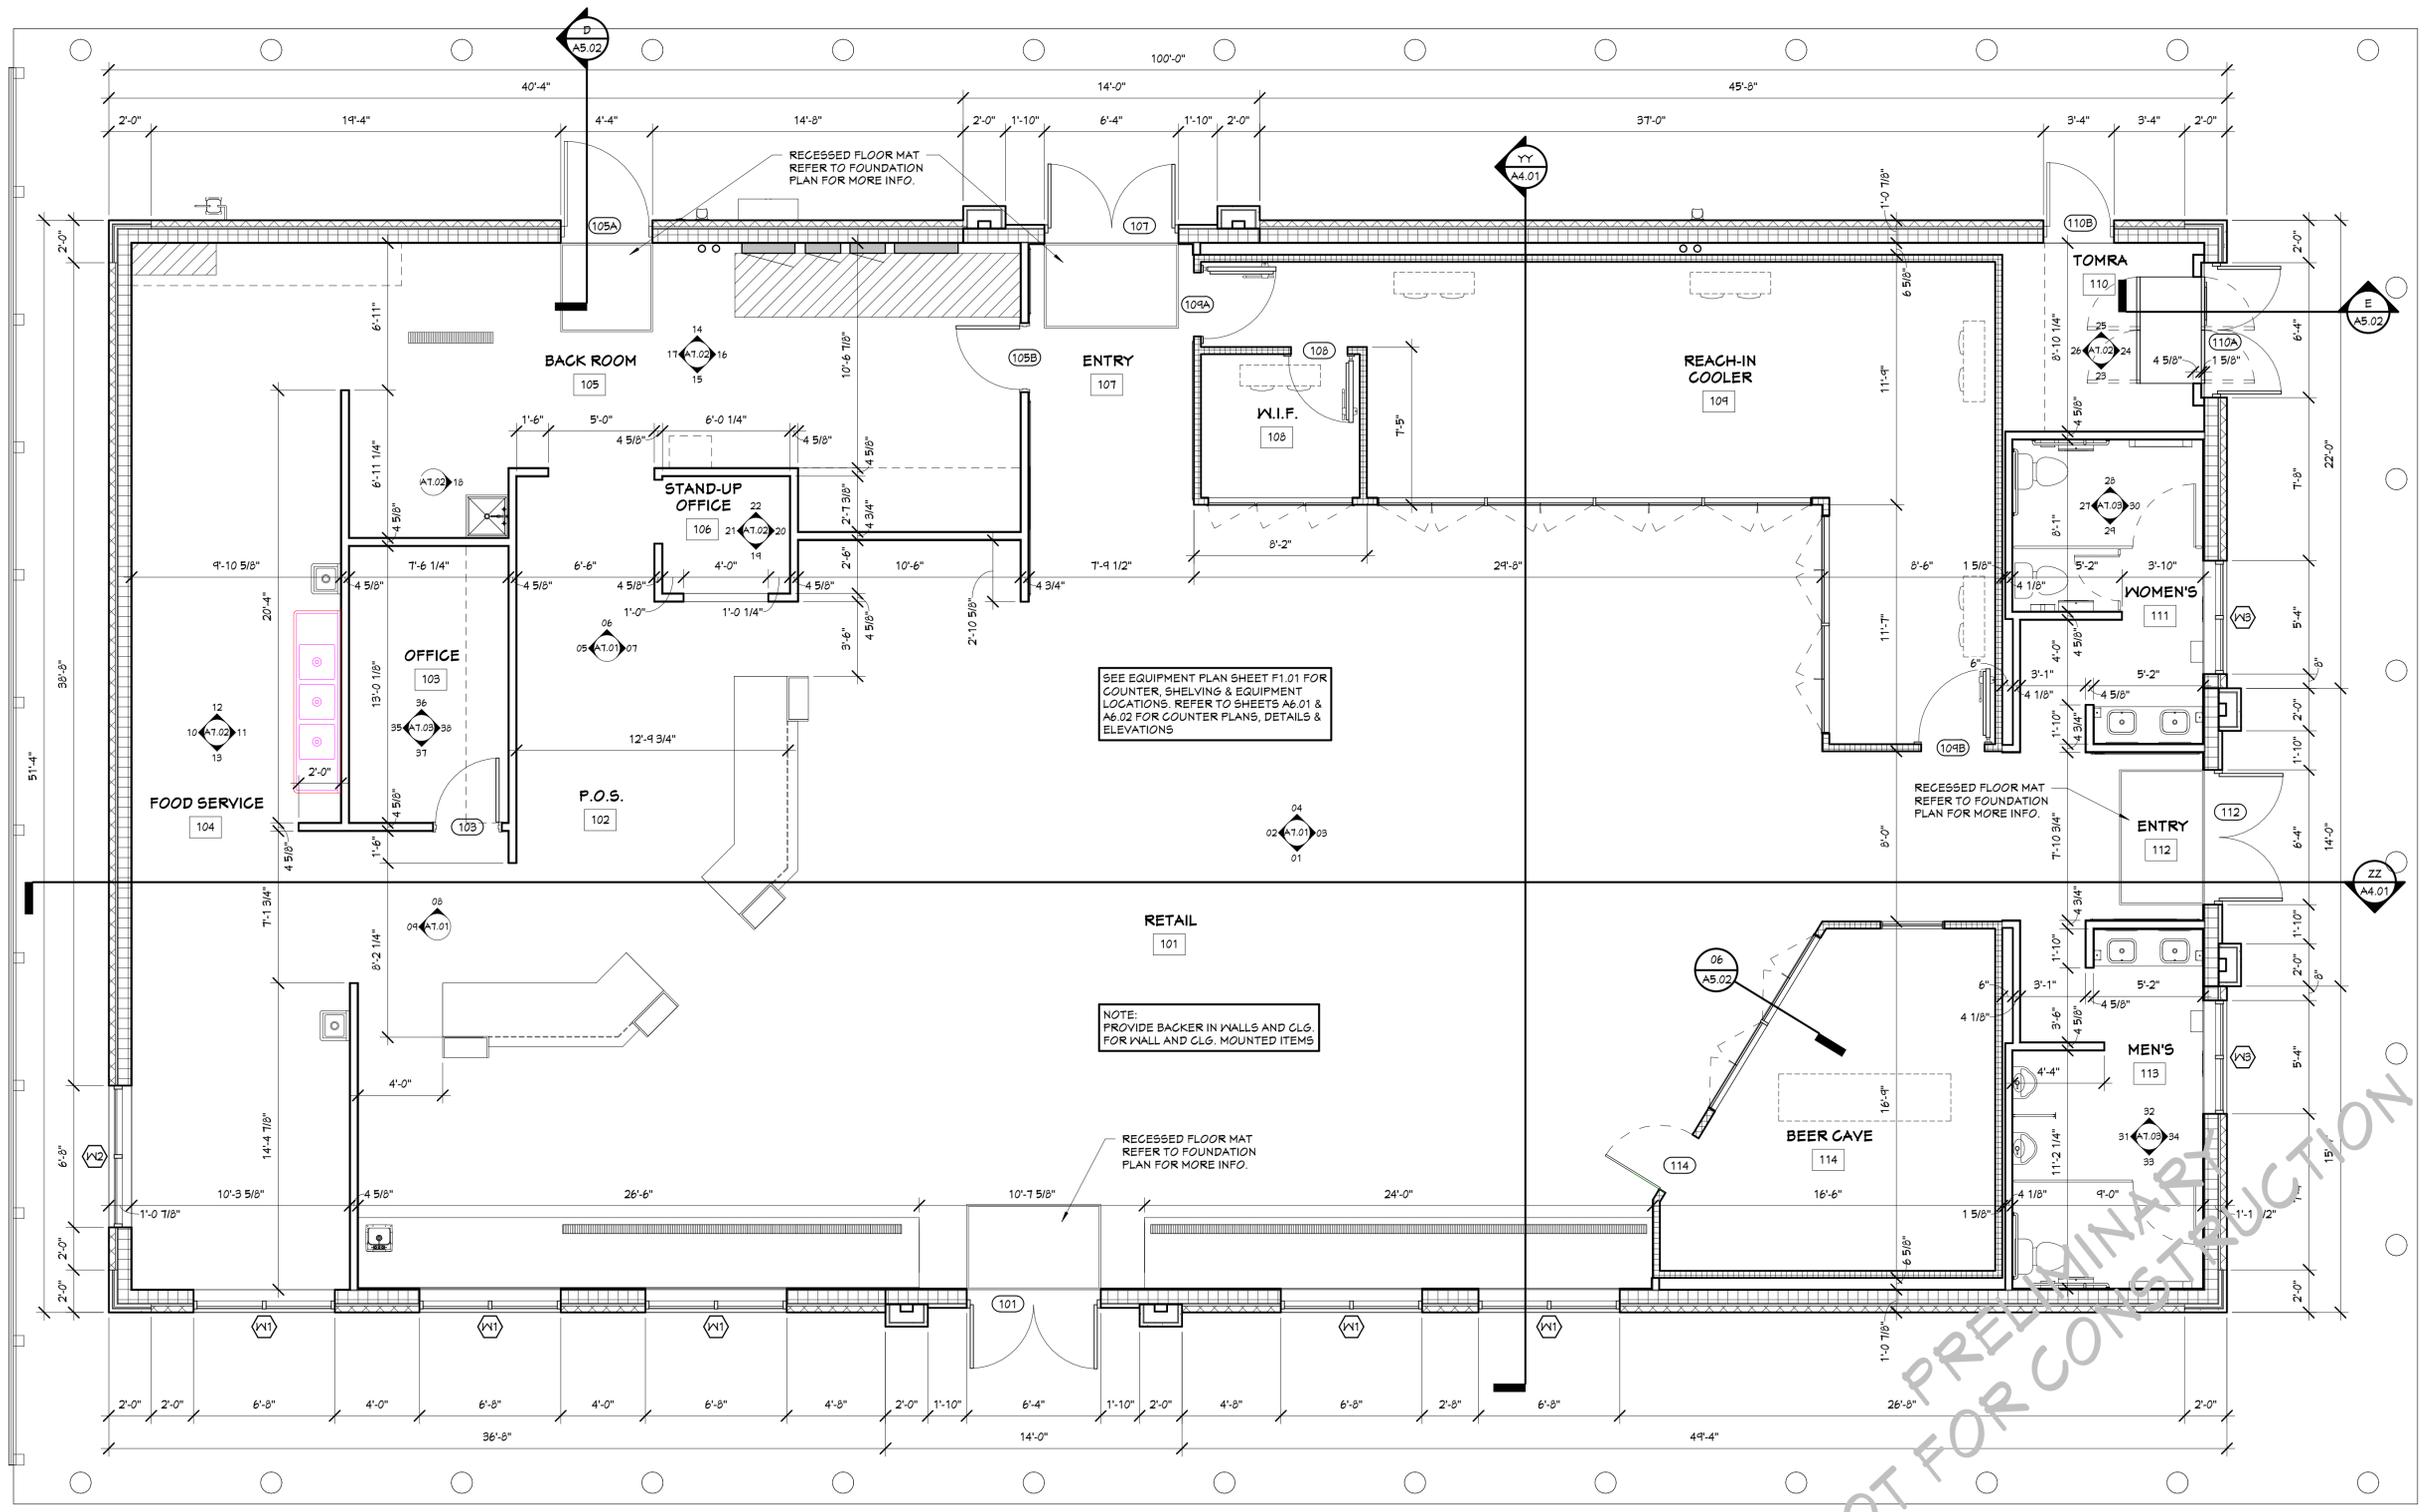

FLOOR PLAN
 NORTH
 1/4" = 1'-0"