



www.nederveld.com
800.222.1868
GRAND RAPIDS
217 Grandville Ave., Suite 302
Grand Rapids, MI 49503
Phone: 616.575.5190



ANN ARBOR
CHICAGO
COLUMBUS
HOLLAND
INDIANAPOLIS
ST. LOUIS

PREPARED FOR:
West Michigan Development Company
Mick McGraw

1188 East Paris Ave. SE,
Grand Rapids, MI 49546
Phone: 616.455.0200

REVISIONS:

Title	Prep.	Site Plan Submittal	V. Date
Drawn: JM	Checked: RP		S. Date: 05.23.16
Title: Prelim. Site Plan Submittal			V. Date:
Drawn: JM	Checked: RP		S. Date: 06.01.16

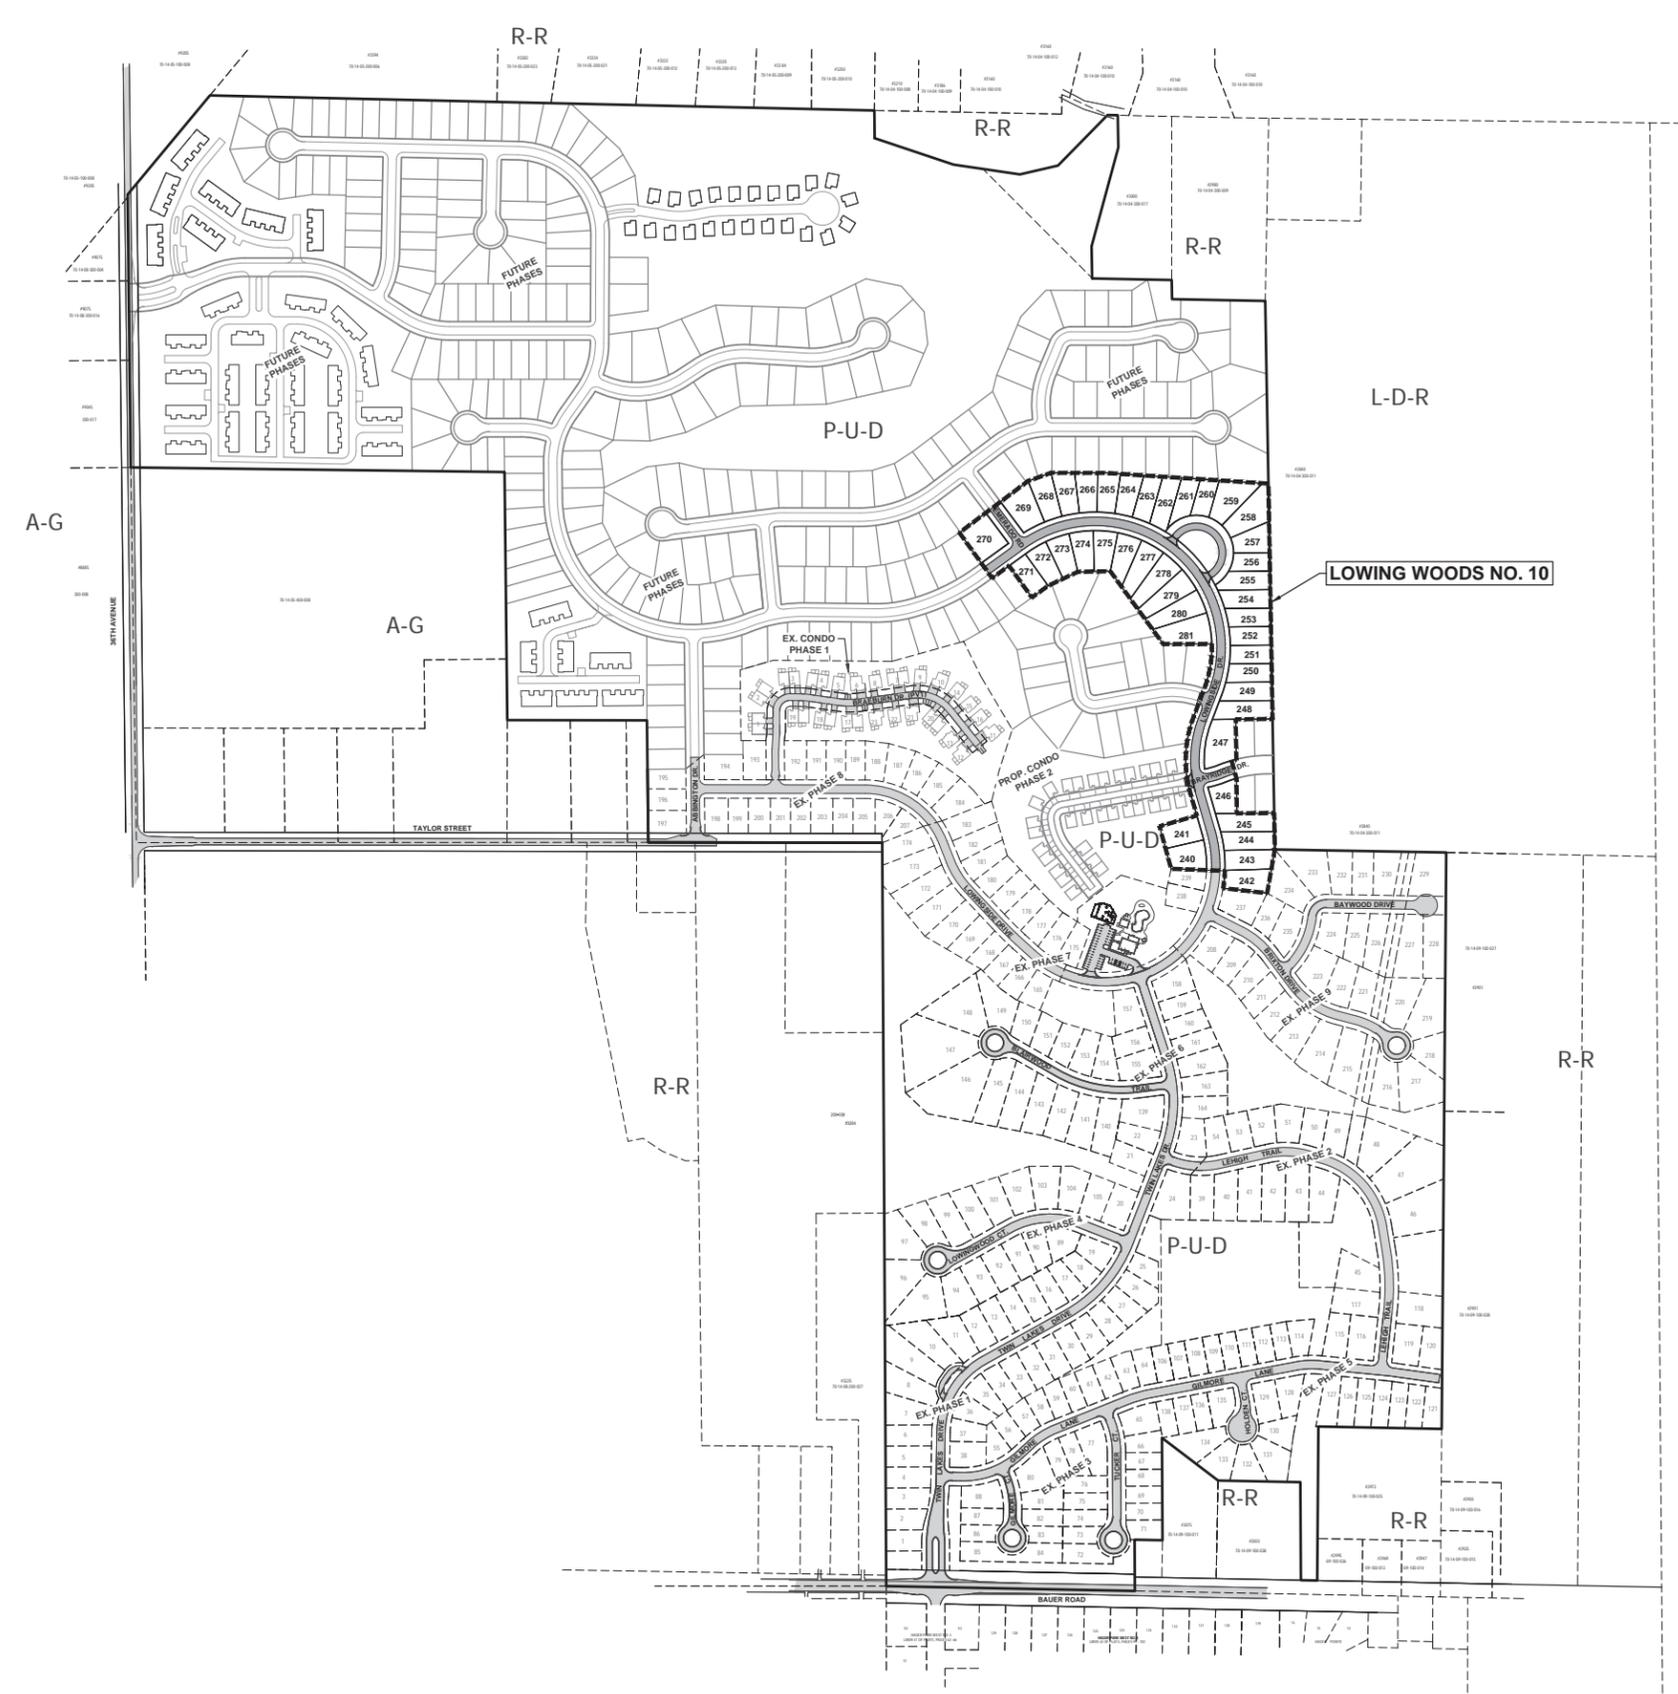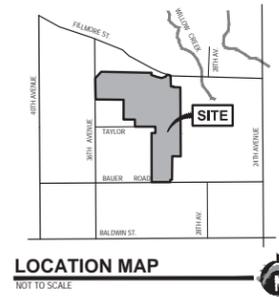

LEGAL DESCRIPTION

SW 1/4 OF SW 1/4 LYING N OF LOWING WOODS NO. 7, EXC. COM AT SW SEC. COR., TH N 680 10M 48S E 157.63 FT, N 730 52M 18S E 70.35 FT, N 680 22M 22S E 191.22 FT ALG NLY BOUNDARY OF LOWING WOODS NO. 7, TH N 130 49M 9S E 260.51 FT, N 270 48M 03S W 210.98 FT, N 260 16M 22S W 145.76 FT, S 730 15M 27S W 268.33 FT, TH N 890 29M 03S W TO W SEC. L1, TH S 00 37M 05S E ALG W SEC. L1 TO BEG. SEC. 4 T6N R13W AND N 1/2 OF NW 1/4 LYING N OF AND ADJ. TO LOWING WOODS NO. 2, NO. 6 AND NO. 7, EXC. E 792 FT, ALSO EXC. COM S 00 18M 33S E 373.03 FT & N 890 41M 27S E 1839.68 FT FROM NW SEC. COR., TH NELY 10 FT ALG A 357.31 FT RAD. CURVE TO LEFT (CHD BEARS N 640 10M 55S E 10FT), S 430 0M 57S E 66.02 FT, SWLY 10 FT ALG A 423.11 FT RAD. CURVE TO RIGHT (CHD BEARS S 440 18M 25S W 10FT), TH N 430 0M 57S 66 FT TO BEG. SEC. 9 T6N R13W

811 Know what's below.
CALL before you dig.

UTILITY LOCATIONS ARE DERIVED FROM ACTUAL MEASUREMENTS OR AVAILABLE RECORDS. THEY SHOULD NOT BE INTERPRETED TO BE EXACT LOCATIONS NOR SHOULD IT BE ASSUMED THAT THEY ARE THE ONLY UTILITIES IN THIS AREA.

NOTE:
EXISTING UTILITIES AND SERVICE LINES IDENTIFIED AS "PLAN" WERE OBTAINED FROM AVAILABLE AS-BUILT RECORD DRAWINGS. THE CONTRACTOR SHALL VERIFY THE LOCATION, DEPTH AND STATUS OF ALL UTILITIES AND SERVICE LINES PRIOR TO NEW CONNECTIONS.

LOWING WOODS NO. 10

**Final Development Plan
Overall PUD Site Plan**

PART OF THE SW 1/4 OF SECTION 4, T6N, R13W, AND OF THE SE 1/4 OF SECTION 5, T6N, R13W, AND OF THE NW 1/4 OF SECTION 9, T6N, R13W, GEORGETOWN TOWNSHIP, OTTAWA COUNTY, MICHIGAN

STAMP:

PROJECT NO:
16200183

SHEET NO:
C-101