


LEGEND

- CONCRETE
- EXIST. BITUMINOUS
- PROPOSED BITUMINOUS
- DECIDUOUS TREES
- EVERGREEN TREES
- SITE LIGHTING

3 WORKING DAYS BEFORE YOU DIG CALL MISS DIG
1-800-462-7171 (TOLL FREE)

PUBLIC UTILITIES OF ALL TYPES HAVE BEEN SHOWN ON THESE PLANS USING THE INFORMATION AVAILABLE, BUT ARE NOT GUARANTEED AS ACCURATE OR THAT UTILITIES OTHER THAN THOSE SHOWN ARE NOT PRESENT. CONTRACTOR SHALL CONTACT MISS DIG AT 1-800-462-7171 FOR INFORMATION AND NOTIFY UTILITY COMPANIES THREE WORKING DAYS PRIOR TO COMMENCING WORK.

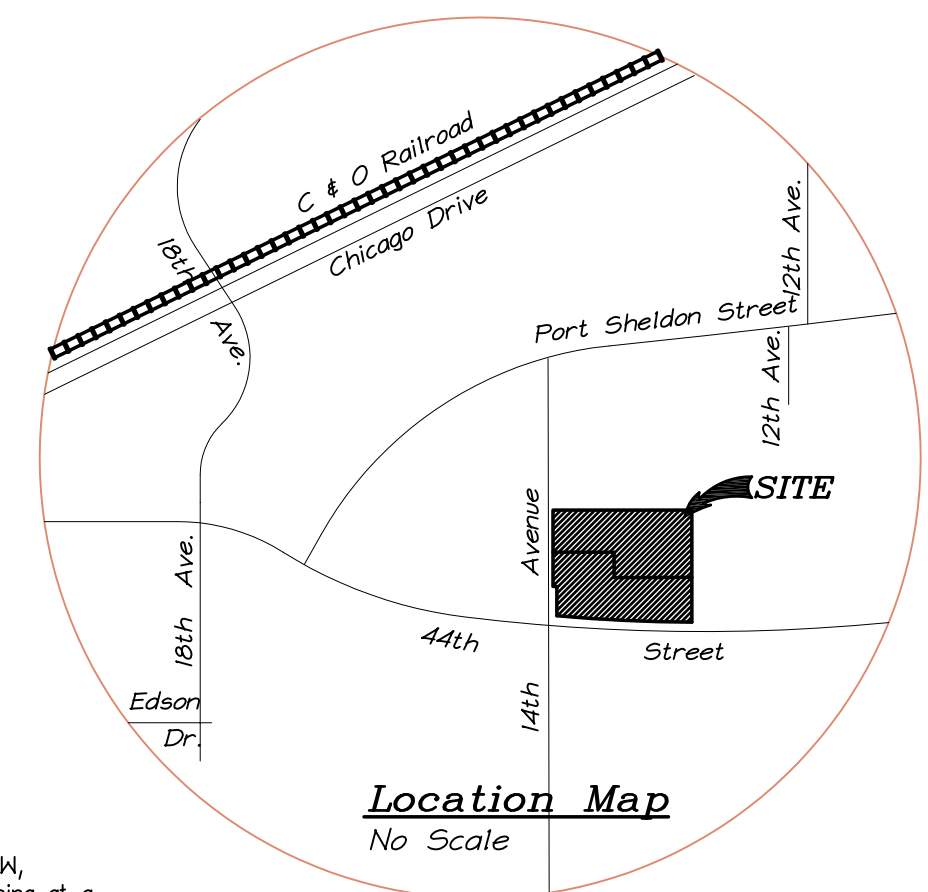




W.L. PERRY ASSOCIATES, LTD

ARCHITECTURE ENGINEERING PLANNING INTERIORS

540 LEONARD N.W.
GRAND RAPIDS, MI 49504
PHONE (616) 454-1740
FAX (616) 454-1748
www.wlperry.com

OVERALL PARCEL DESCRIPTION:
That part of the N/2, NE 1/4, NW 1/4 of Section 26, T6N, R13W, Georgetown Township, Ottawa County, Michigan, described as: Beginning at a point on the North line of said Section which is 462.5 feet West from the North 1/4 corner of said Section; thence West 860.25 feet along the North line of said Section to the Northwest corner of the NE 1/4 of the NW 1/4 of said Section; thence South 521.12 feet along the West line of the NE 1/4 of the NW 1/4 of said Section; thence 58°45'15" E 860.65 feet to a point which is 462.5 feet West from the N-S 1/4 line of said Section; thence North 521.47 feet parallel with said N-S 1/4 line to the Place of Beginning. Subject to a Right-of-Way for Highway Purposes for 14th Avenue.

CONTAINING 10.20 AC (9.75 AC MINUS R.O.W.)

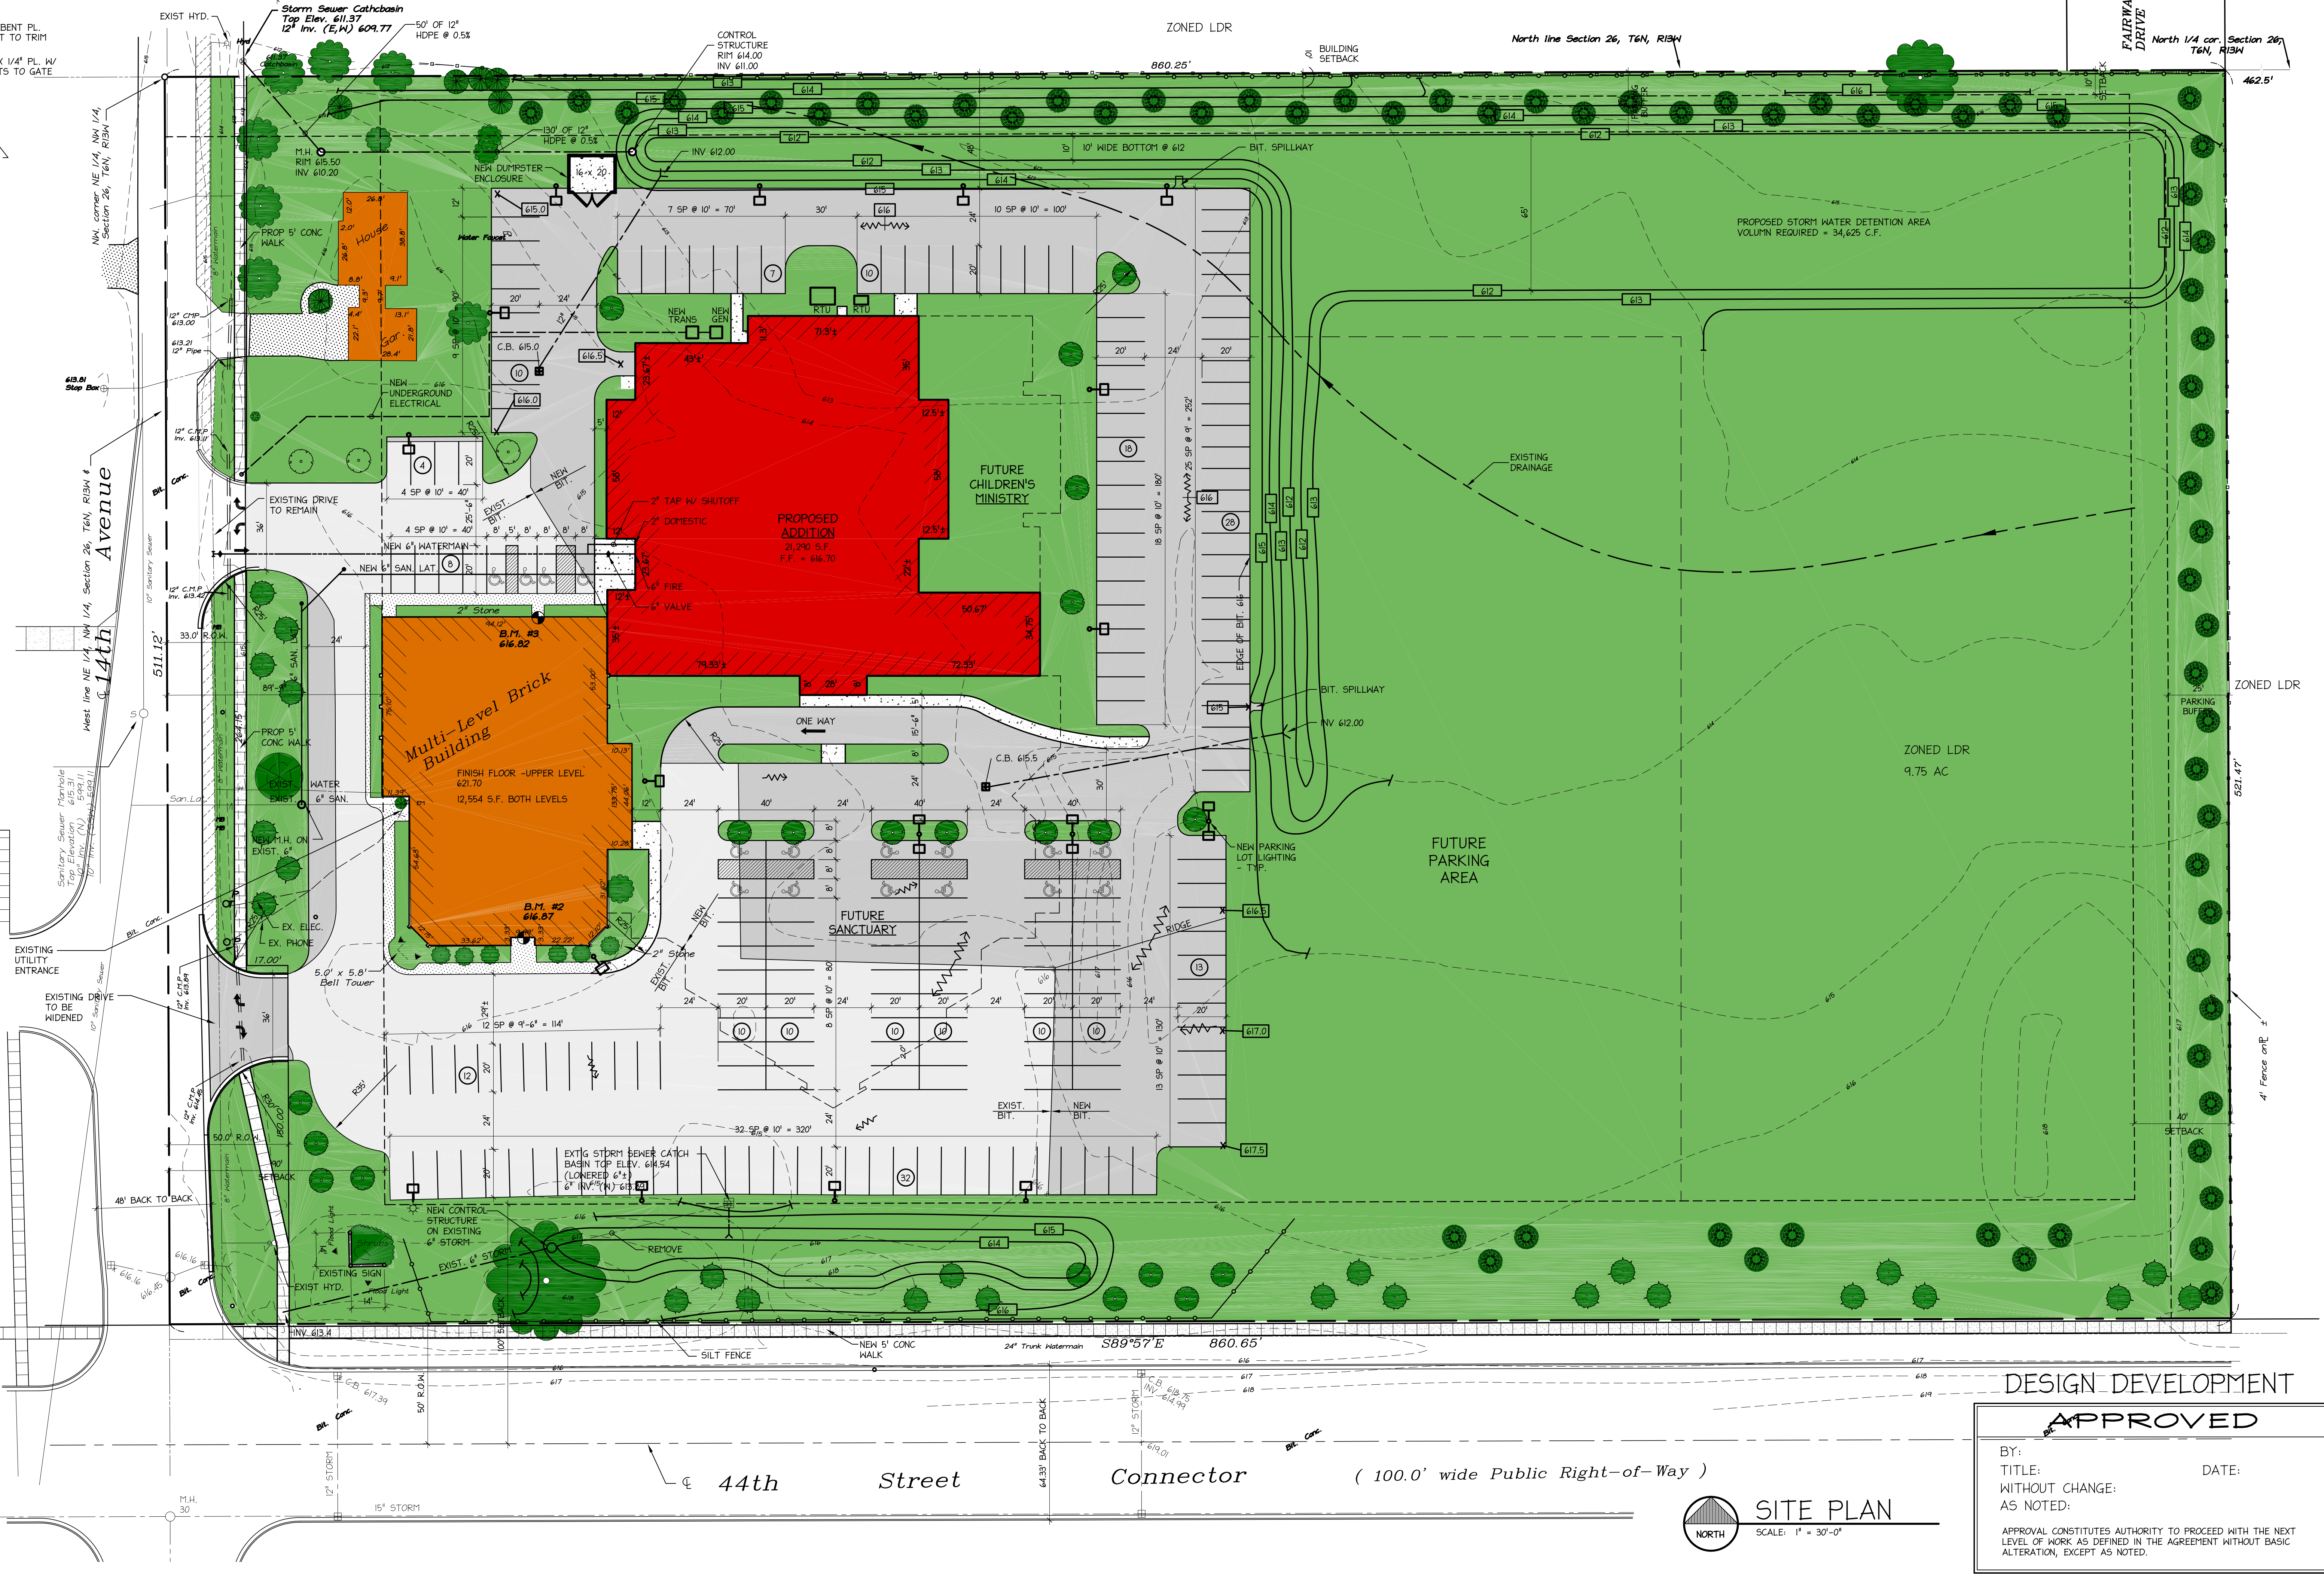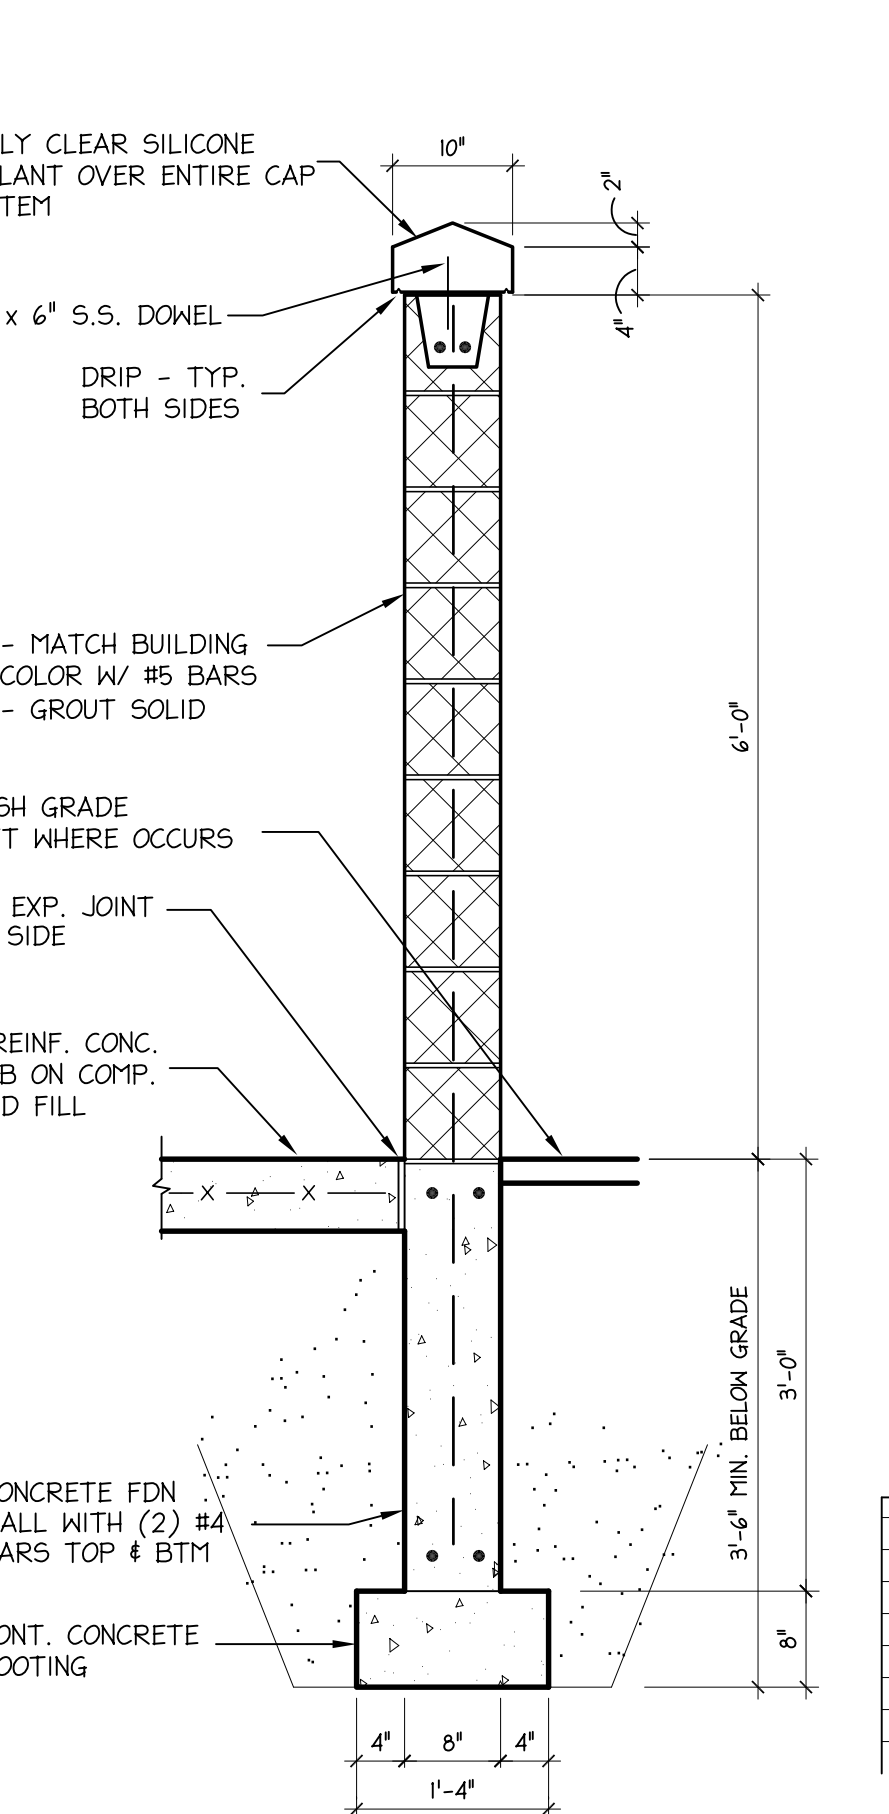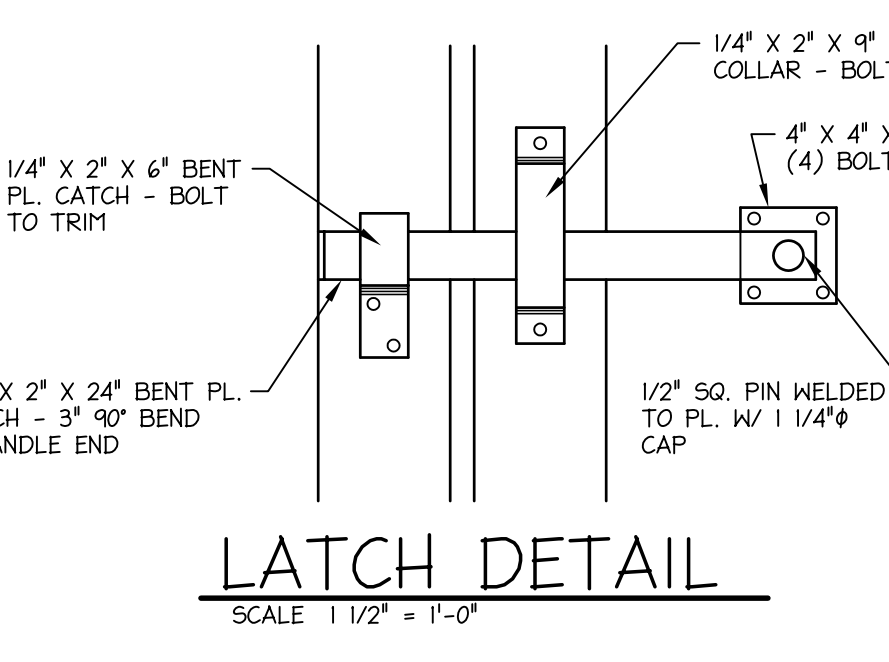

COPYRIGHT - ALL RIGHTS RESERVED. THESE DRAWINGS REMAIN THE PROPERTY OF W.L. PERRY ASSOCIATES AND ARE FOR USES AUTHORIZED BY THE ARCHITECT ONLY.

PROPOSED ADDITION FOR:
JENISON BIBLE CHURCH

6360 14th AVENUE
JENISON, MICHIGAN

ISSUED FOR:

08/28/06	PRELIMINARY
11/27/06	OWNER'S REVIEW
11/28/06	SCHEMATIC APPROVAL
12/07/06	SITE PLAN SUBMITTAL
12/08/06	REVISED
12/10/06	SITE PLAN
12/15/06	RE-SUBMITTAL
12/15/06	FINAL SITE PLAN
12/21/06	SUBMITTAL
12/21/06	DESIGN DEVELOPMENT

SITE PLAN

DESIGN DEVELOPMENT APPROVED

BY: _____ DATE: _____

TITLE: _____

WITHOUT CHANGE:

AS NOTED:

APPROVAL CONSTITUTES AUTHORITY TO PROCEED WITH THE NEXT LEVEL OF WORK AS DEFINED IN THE AGREEMENT WITHOUT BASIC ALTERATION, EXCEPT AS NOTED.

SHEET NUMBER
C-1.1

JOB NUMBER
06-134

Thruway, January 2007 # 229mm 5:02pm/2007/01/23/07-4489