

EXISTING CROSSWALK

EXISTING UTILITY POLE

605

NATURAL STONE WALL

AMERICAN FLAG ON 50' TALL POLE ON RAISED PLATFORM

SPECIALITY PAVING

VENEER WALLS WITH MILITARY MOTTOS, TYP. OF 5 FOR EACH BRANCH OF SERVICE

LOW SHRUBS AND GROUND COVER PLANTING, TYP.

605

PP (TYP)

EX. 24" SAN SEWER

BALDWIN STREET

TRASH RECEPTACLE, TYP. OF 2

ORNAMENTAL TREE PLANTING, TYP.

NATURAL STONE WALL

SEE SECTION

BENCH, TYP. OF 2

FLAG ON 40' POLE, TYP. OF 5 FOR EACH BRANCH OF SERVICE

BRICK DONOR PAVERS

MAIN STREET

EX. 12" ST SEWER

EX. 15" ST SEWER

**Site Plan**  
**VETERANS PLAZA**  
**GEORGETOWN TOWNSHIP, MICHIGAN**

DATE  
2-8-2016




SCALE: 0' 5' 10' 20'

PROJECT NO.  
1986

**M.C. SMITH ASSOCIATES AND ARCHITECTURAL GROUP, INC.**  
 Landscape Architecture • Park & Recreation Planning • Architecture  
 Downtown Planning • Interior Design • Sports Facility Planning  
 529 Greenwood Avenue S.E. • East Grand Rapids, MI 49506  
 616-451-3346 • FAX: 616-451-1935 • mcsagroup.com



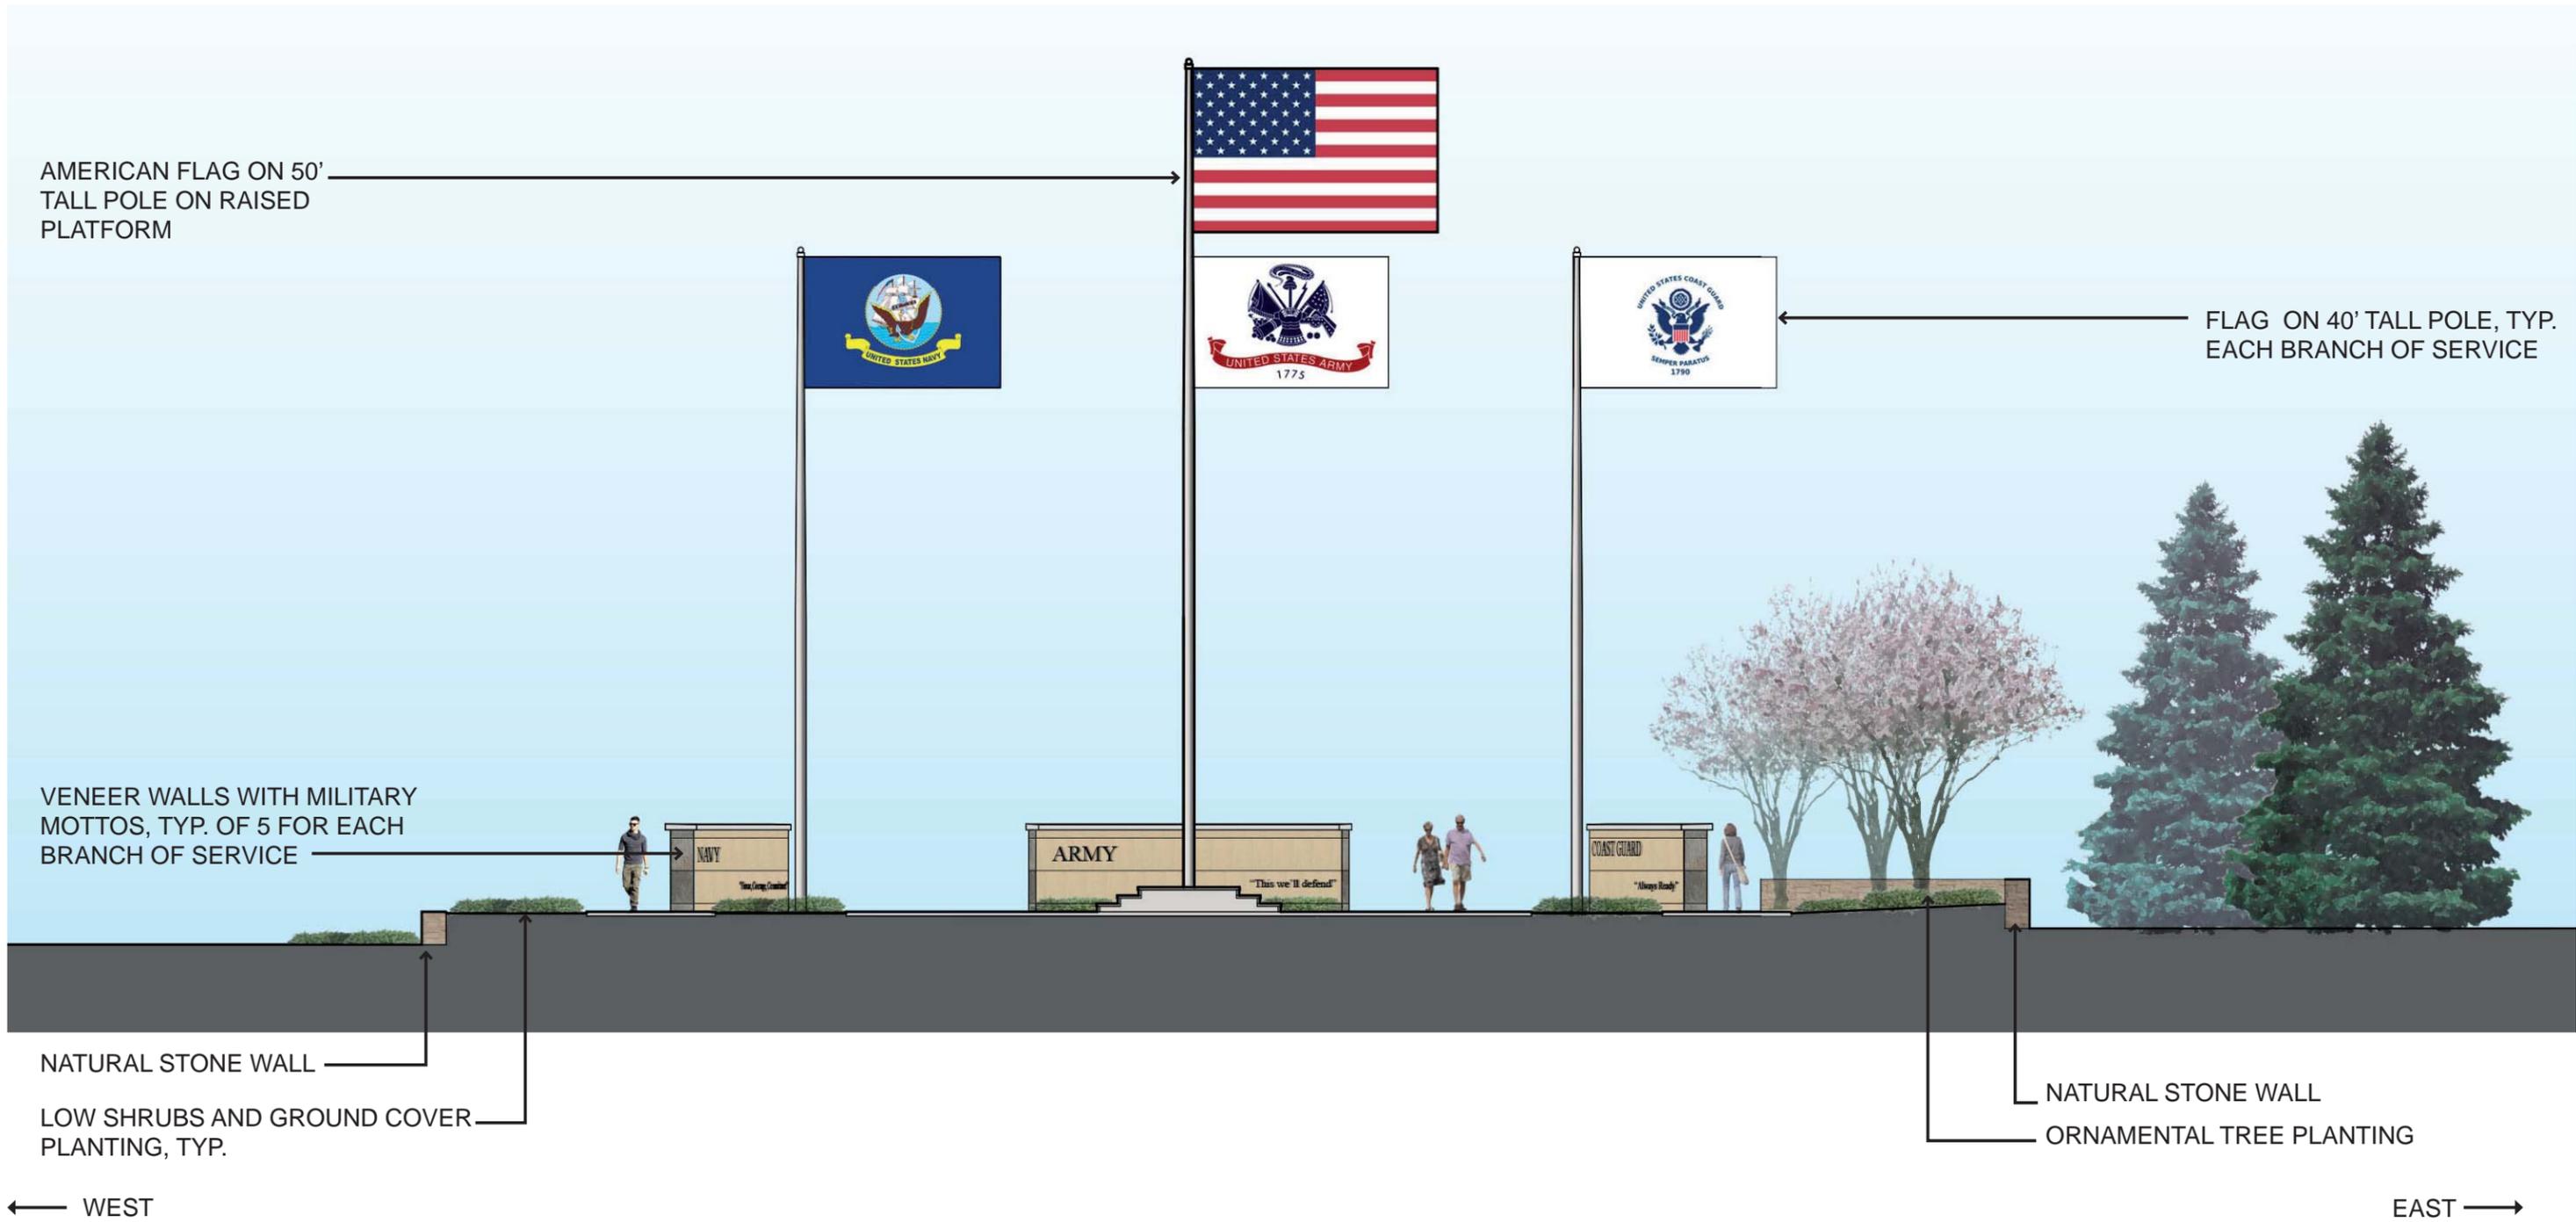

**Section Elevation**  
**VETERANS PLAZA**  
**GEORGETOWN TOWNSHIP, MICHIGAN**

DATE  
 2-8-2016



PROJECT  
 NO.  
 1986

**M.C. SMITH ASSOCIATES AND ARCHITECTURAL GROUP, INC.**  
 Landscape Architecture • Park & Recreation Planning • Architecture  
 Downtown Planning • Interior Design • Sports Facility Planning  
 529 Greenwood Avenue S.E. • East Grand Rapids, MI 49506  
 616-451-3346 • FAX: 616-451-1935 • mcsagroup.com

