



**REQUEST** – Received 4/19/18 and 1<sup>st</sup> reviewed 4/26/19

(ST1908) Elenbaas Wood Products, 2363 Port Sheldon Ct., is requesting revised site plan approval to add paving to a previously approved site plan.

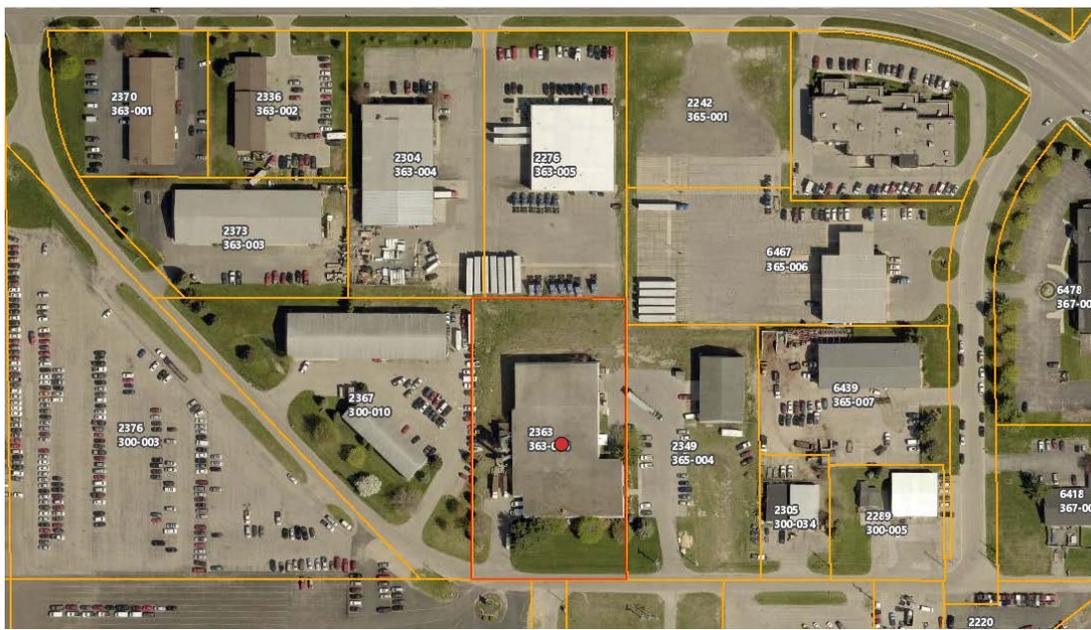

## SUMMARY

- The site plan was revised with the addition of pavement as shown below. All other elements remain the same.
- This adds impervious surfaces and either a new Storm Water Drain Permit from the Ottawa County Water Resources Commission is required or a letter or email from them stating a new one is not needed.

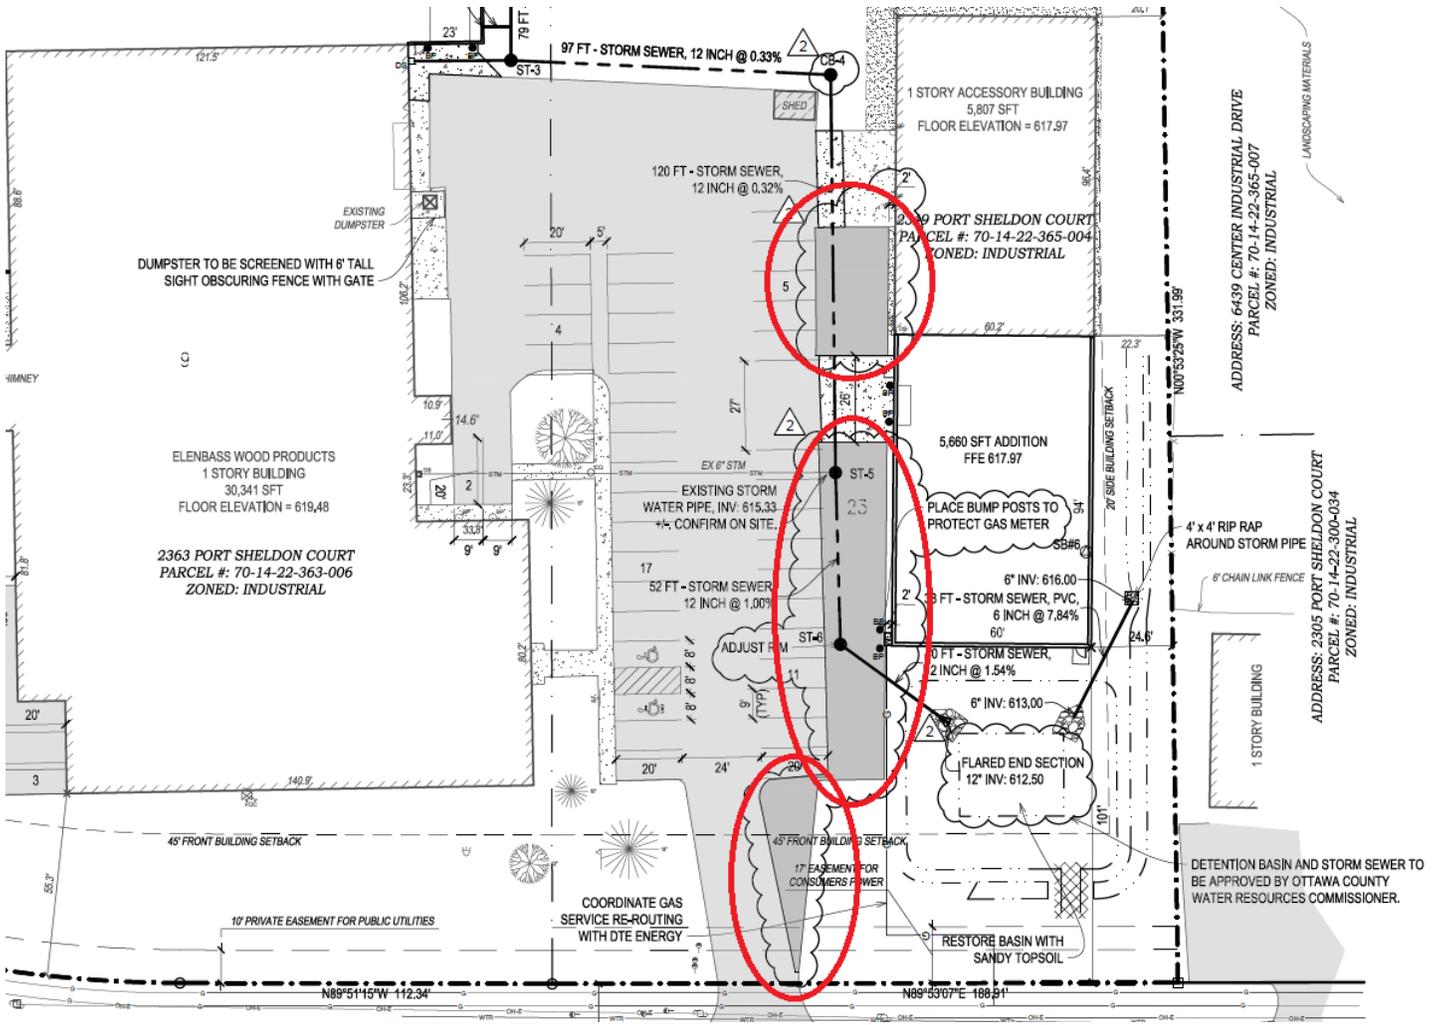

## APPROVAL

The revised site plan dated 4/11/19 is approved for (ST1908) Elenbaas Wood Products, 2363 Port Sheldon Ct., to add pavement to a previously approved site plan (all other elements of the previously approved site plan remain in effect), based on the findings that all applicable standards of the ordinance have been met, and with the following conditions:

- A Storm Water Drain Permit (written permission from the Drain Commissioner's office) is necessary and will be required to be submitted to the Township prior to the pavement being added.