


CLEAR VISION PLAN STUDY
SCALE: 1"=30'-0"

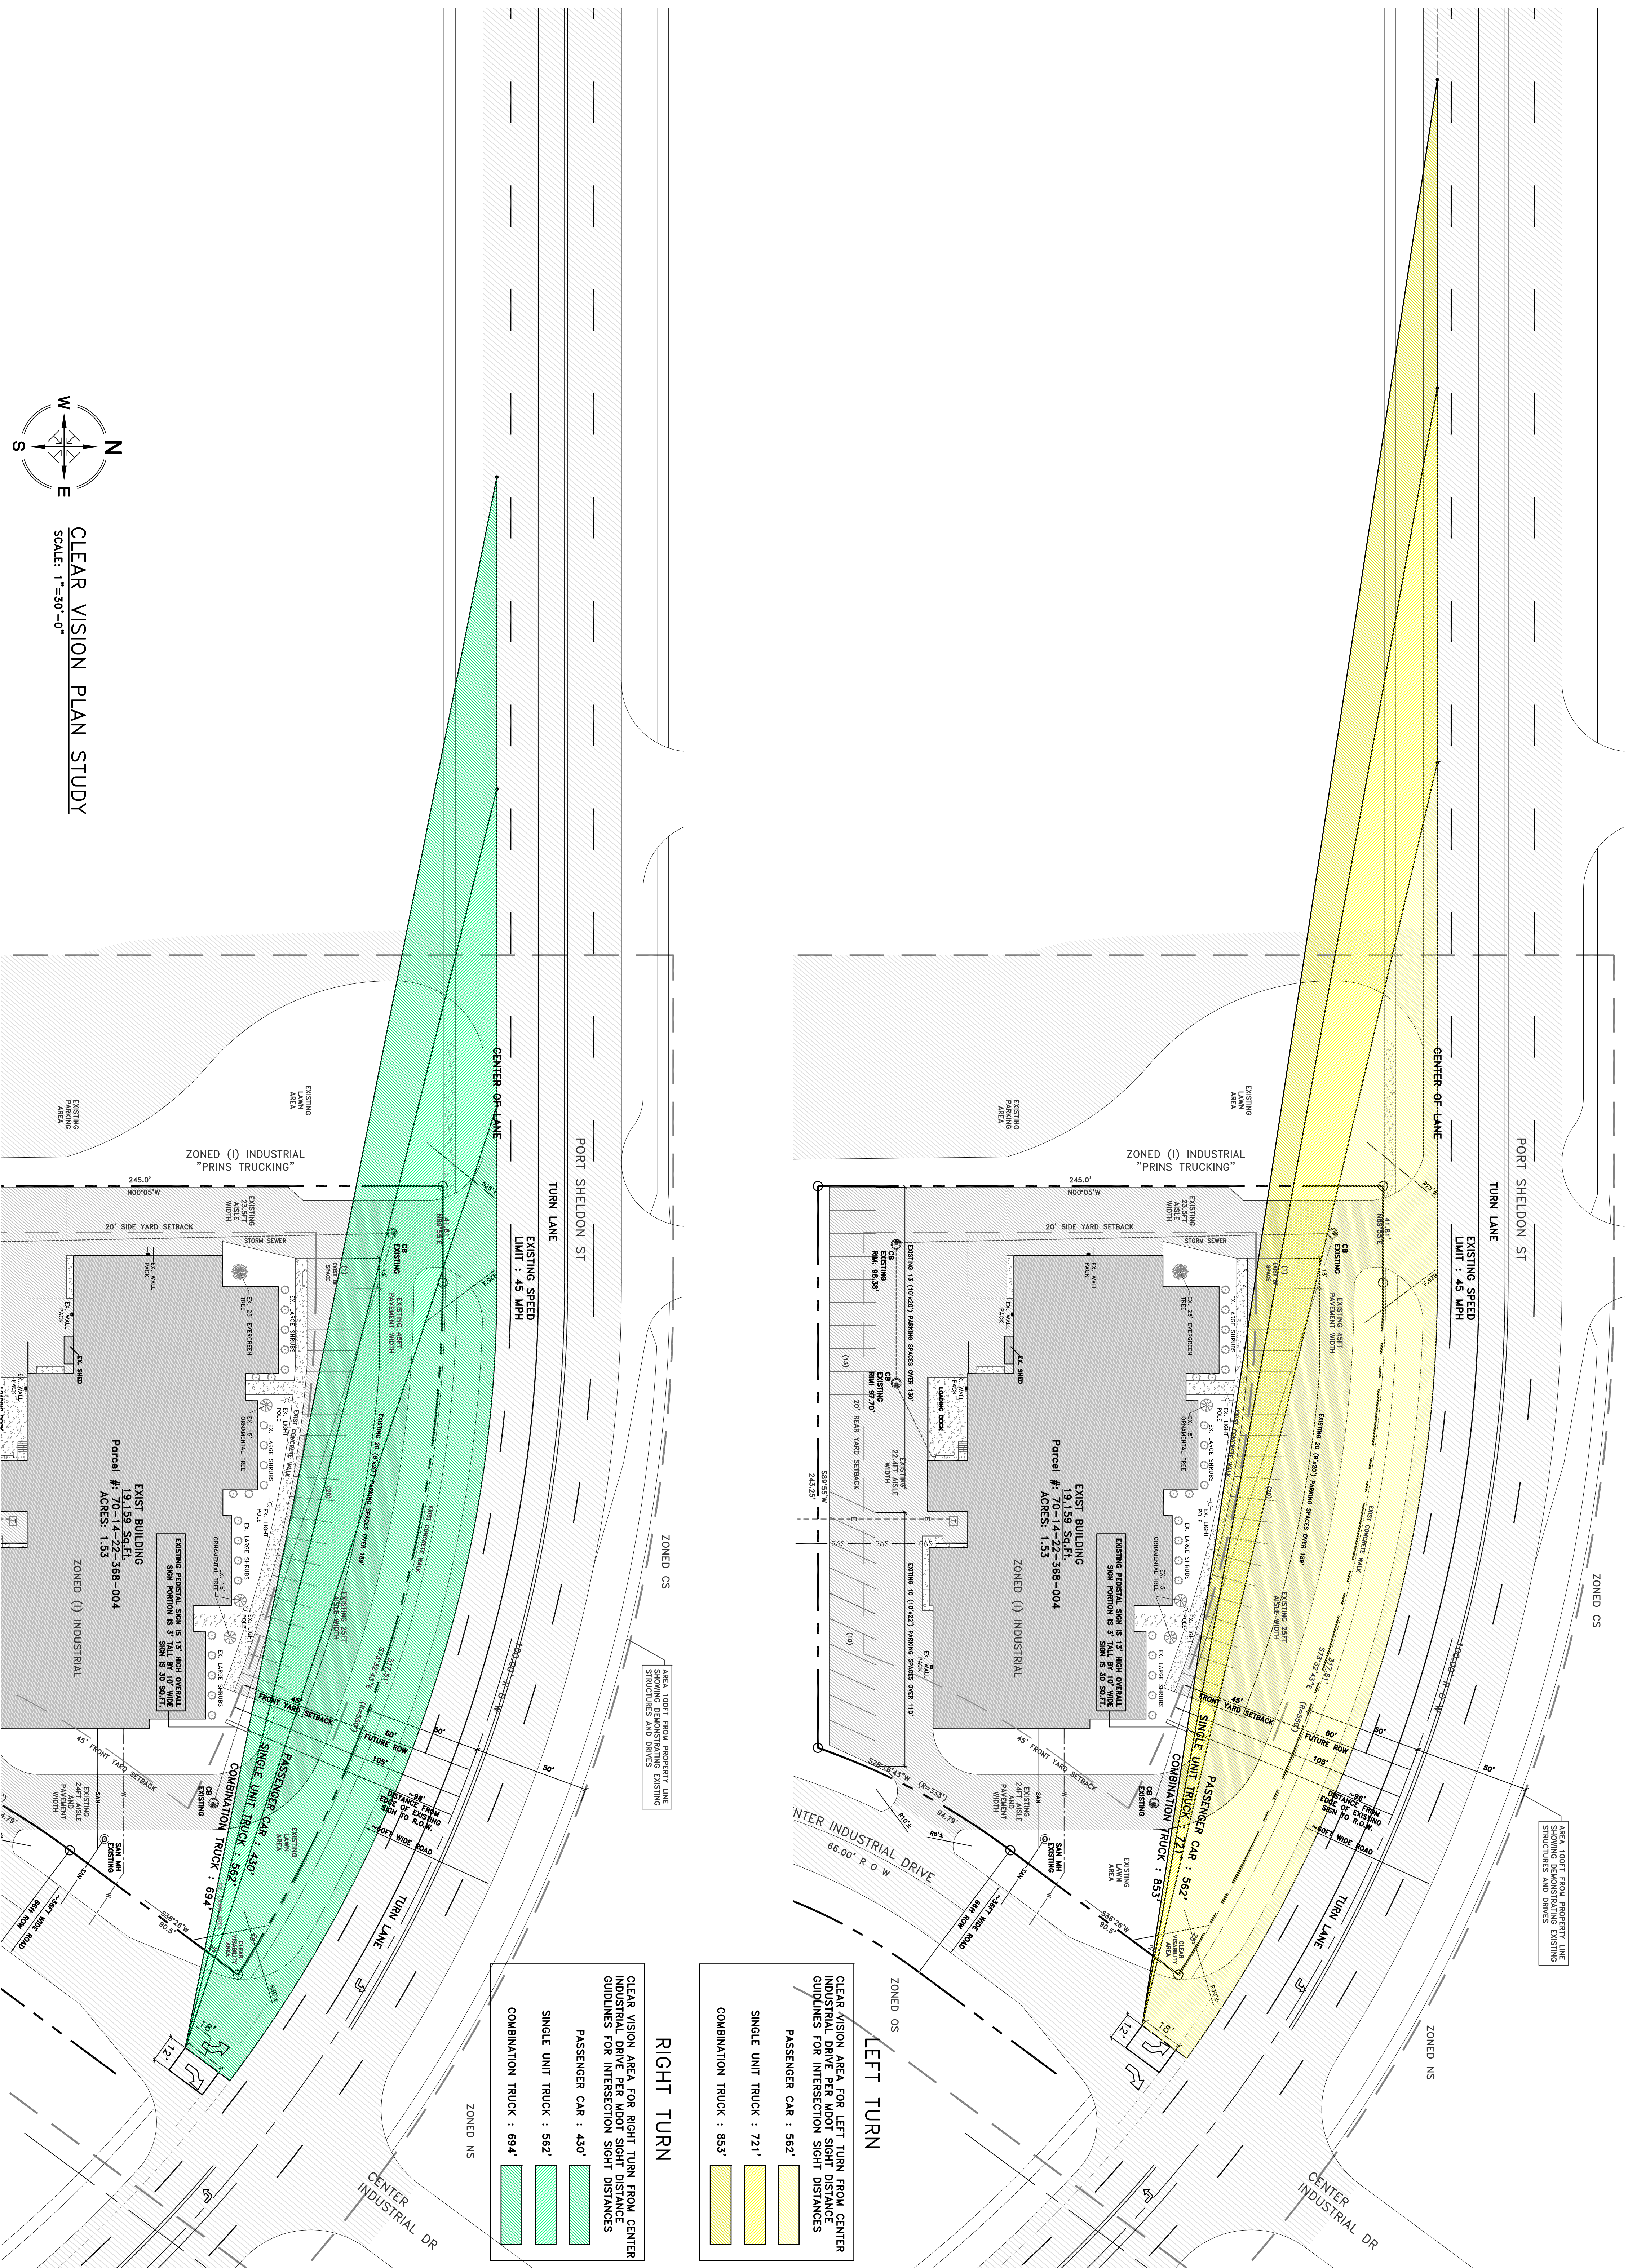

RIGHT TURN

- CLEAR VISION AREA FOR RIGHT TURN FROM CENTER INDUSTRIAL DRIVE PER AASHTO SIGHT DISTANCE GUIDELINES FOR INTERSECTION SIGHT DISTANCES
- PASSENGER CAR : 430'
 - SINGLE UNIT TRUCK : 562'
 - COMBINATION TRUCK : 694'

LEFT TURN

- CLEAR VISION AREA FOR LEFT TURN FROM CENTER INDUSTRIAL DRIVE PER AASHTO SIGHT DISTANCE GUIDELINES FOR INTERSECTION SIGHT DISTANCES
- PASSENGER CAR : 562'
 - SINGLE UNIT TRUCK : 721'
 - COMBINATION TRUCK : 853'

SHEET NO.
C3

DATE	2-27-19
	3-1-19
	3-15-19
	3-22-19
	4-1-19

JOB NO.
485318

All copyrighted. This drawing was submitted for specific project. Any other use, reproduction, or modification without the express written consent of Richard Postema Associates P.C. is prohibited.

ADVANTAGE INDUSTRIES, INC.
2196 PORT SHELDON ROAD, JENISON,

RICHARD POSTEMA ASSOCIATES
ARCHITECTS, DESIGNERS, & ENGINEERS
1580 44th ST., S.W. GRAND RAPIDS, MICHIGAN 49509
PH. 616 531 3850